

PLANNING REV 1

 **ARROWSMITHS**
DIGITAL DARTS

AT

O'Neill's



FASCIA 1

FASCIA 2




ITEM 1

ITEM 2




Scale: 1:100 @ A3



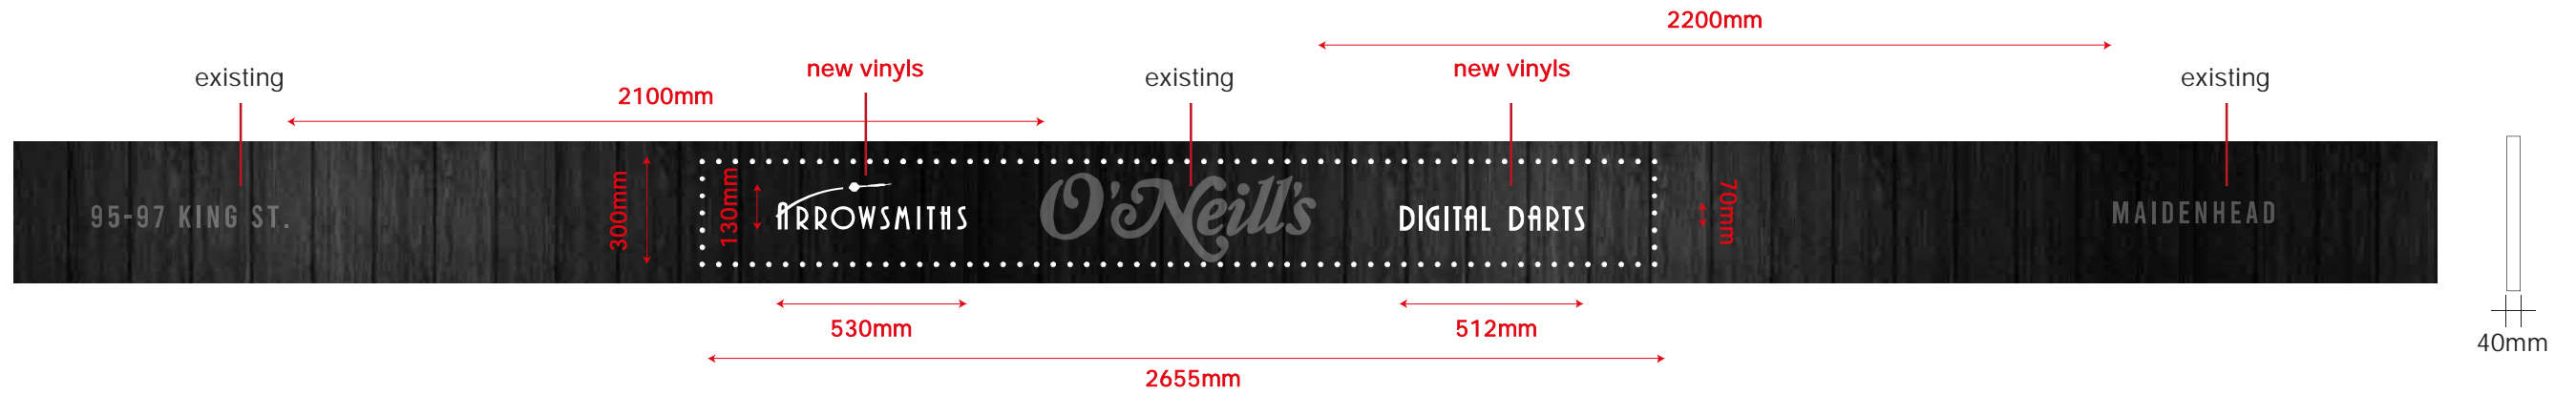

ITEM 1. (1 off)
 Additional Arrowsmiths vinyls to existing fascia.

Scale 1:20
 MCH 130mm
 AGL 3335mm

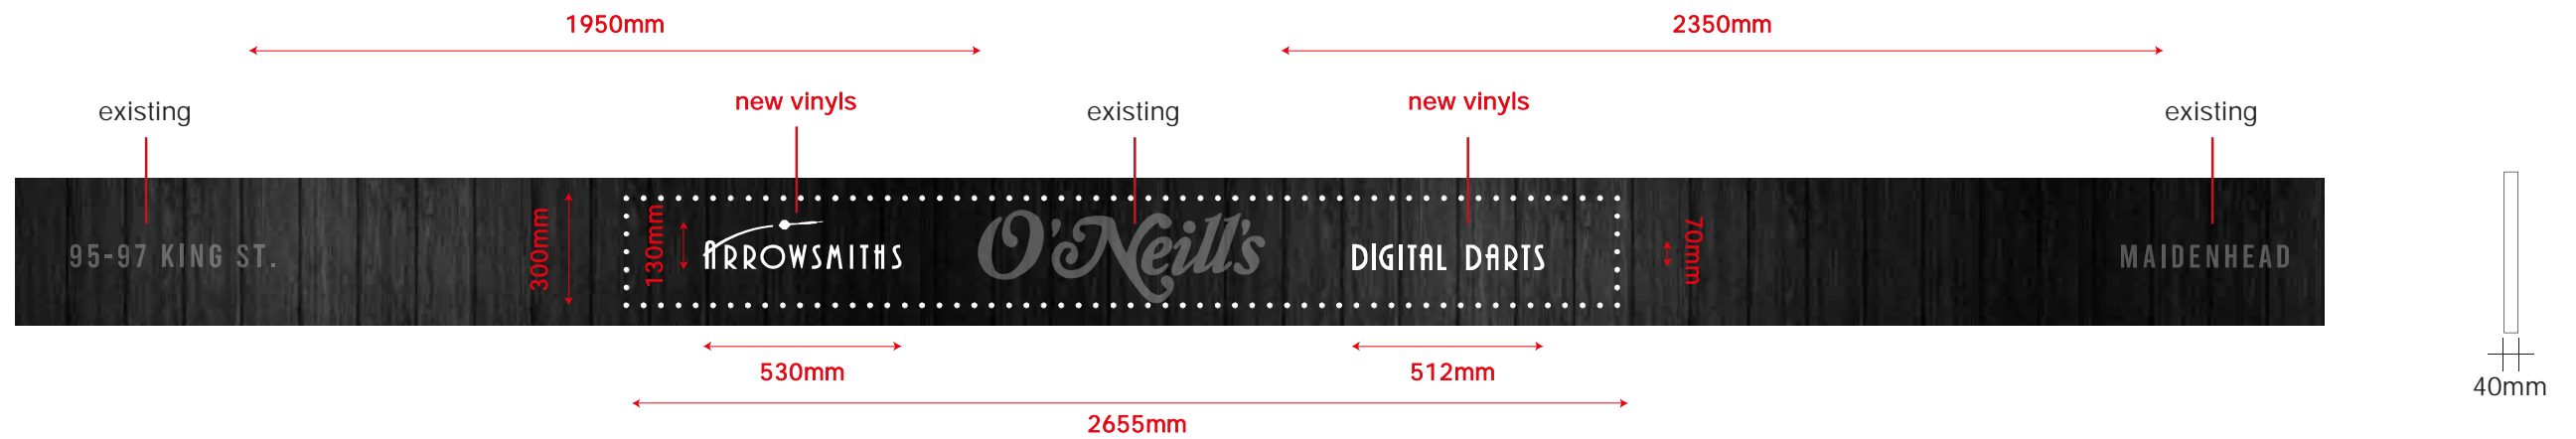


ITEM 2. (1 off)
 Additional Arrowsmiths vinyls to existing fascia.

Scale 1:20
 MCH 130mm
 AGL 3335mm


Scale: 1:20 @ A3



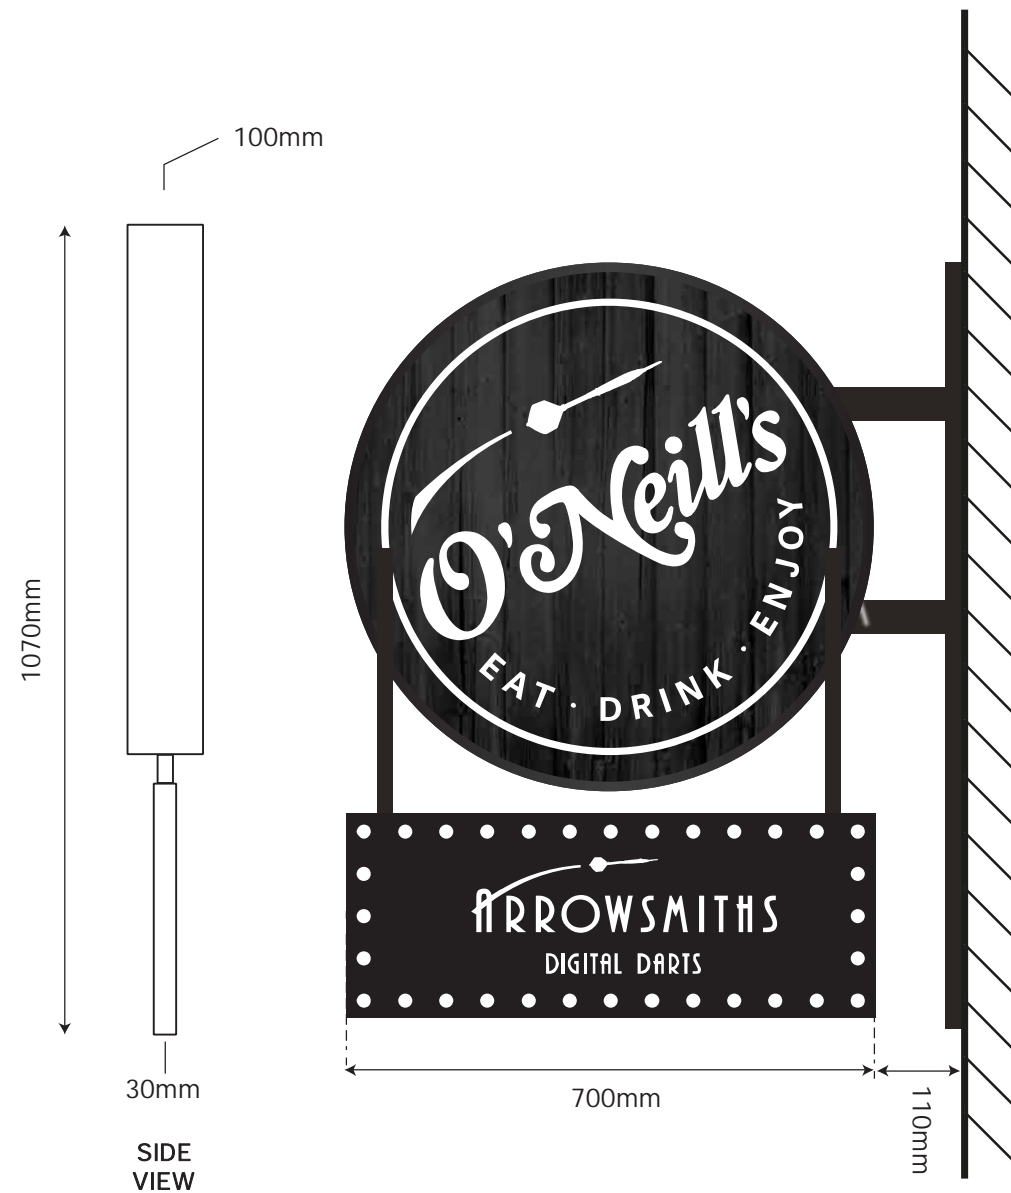

ITEM 3. (1 off)
New double-sided hanging signs
internally illuminated with warm white LED's.

Scale 1:10
MCH 250mm
AGL 4600m

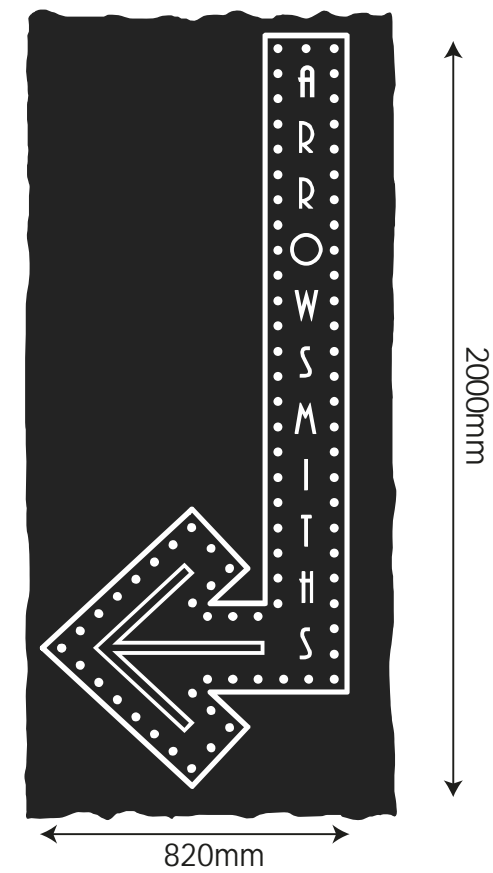

ITEM 4. (1 off)
Signwriting to RHS of Arrowsmiths entrance door.


Scale 1:20
MCH 80mm
AGL 770mm

Scale: 1:10 @ A3



Scale: 1:20 @ A3




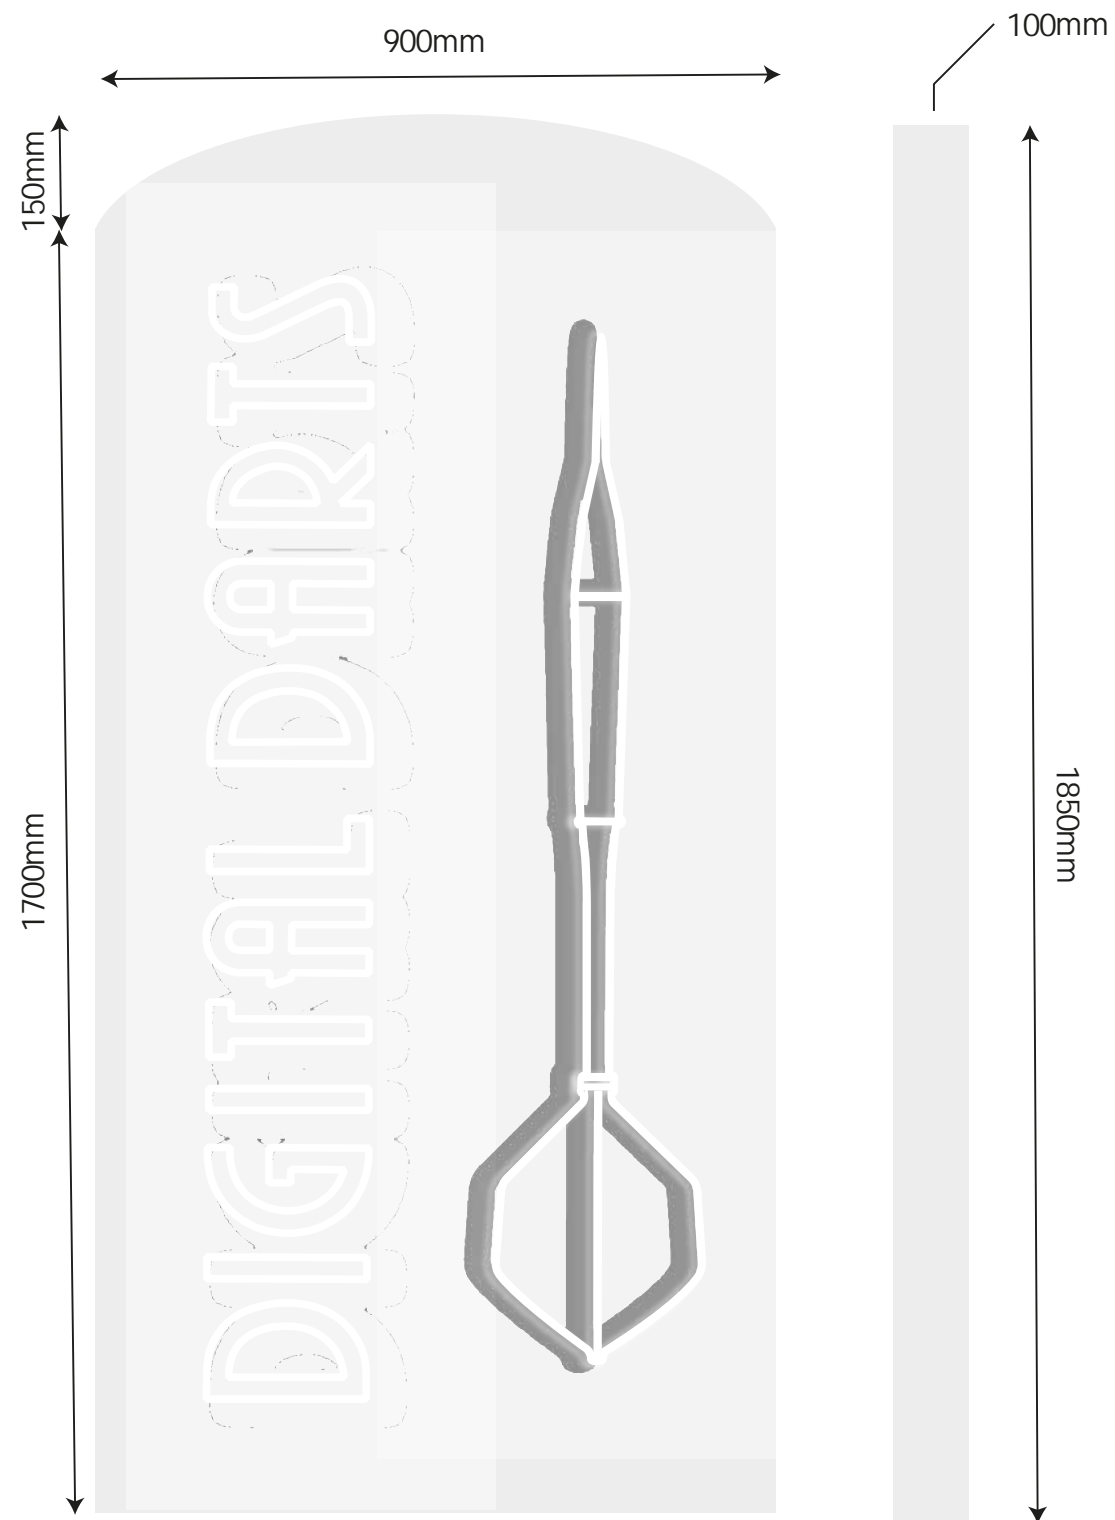

ITEM 5. (1 off)
White Neon in clear acrylic case
wall mounted within window recess.

*Fixing Method TBC

SCALE 1:10 @ A3
MCH 220mm
AGL 4250mm

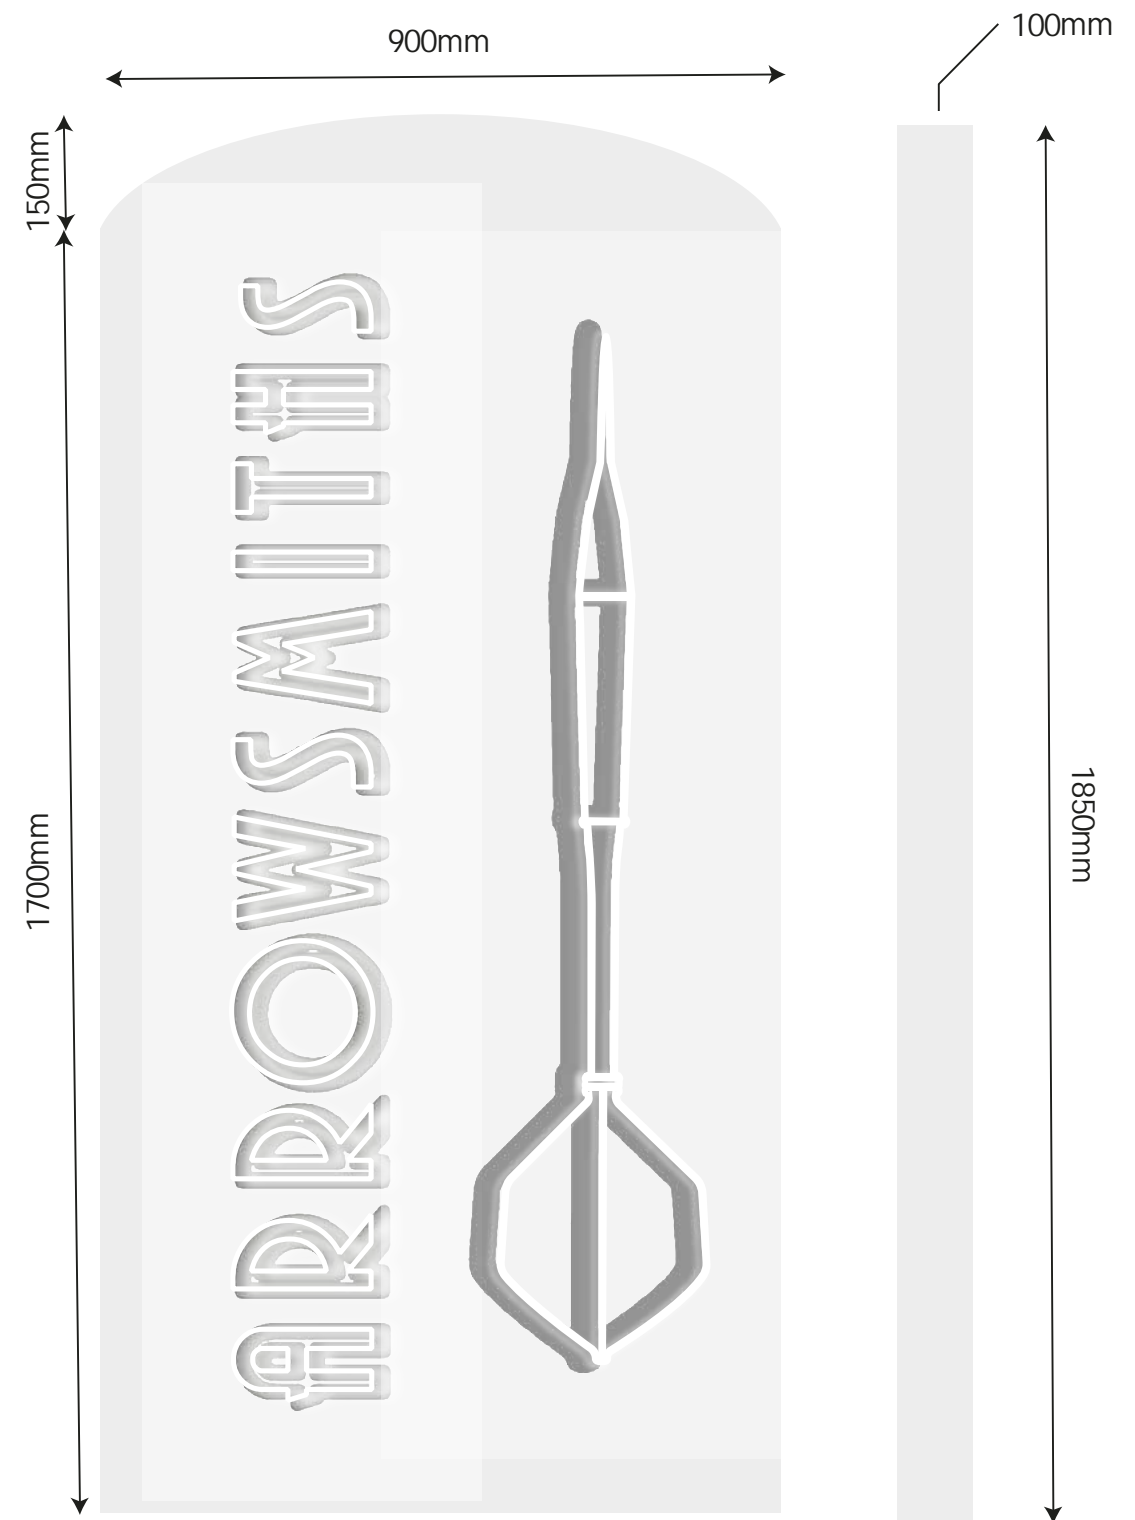

ITEM 6. (1 off)
White Neon in clear acrylic case
wall mounted within window recess.

*Fixing Method TBC

SCALE 1:10 @ A3
MCH 220mm
AGL 4250mm

Scale: 1:10 @ A3





ITEM 7. (1 off)

House name and Arrowsmiths signwriting to wall in white.

Illuminated by two LED flood lights.

Scale 1:100
MCH 2100mm
AGL 5950mm

Scale: 1:100 @ A3



