
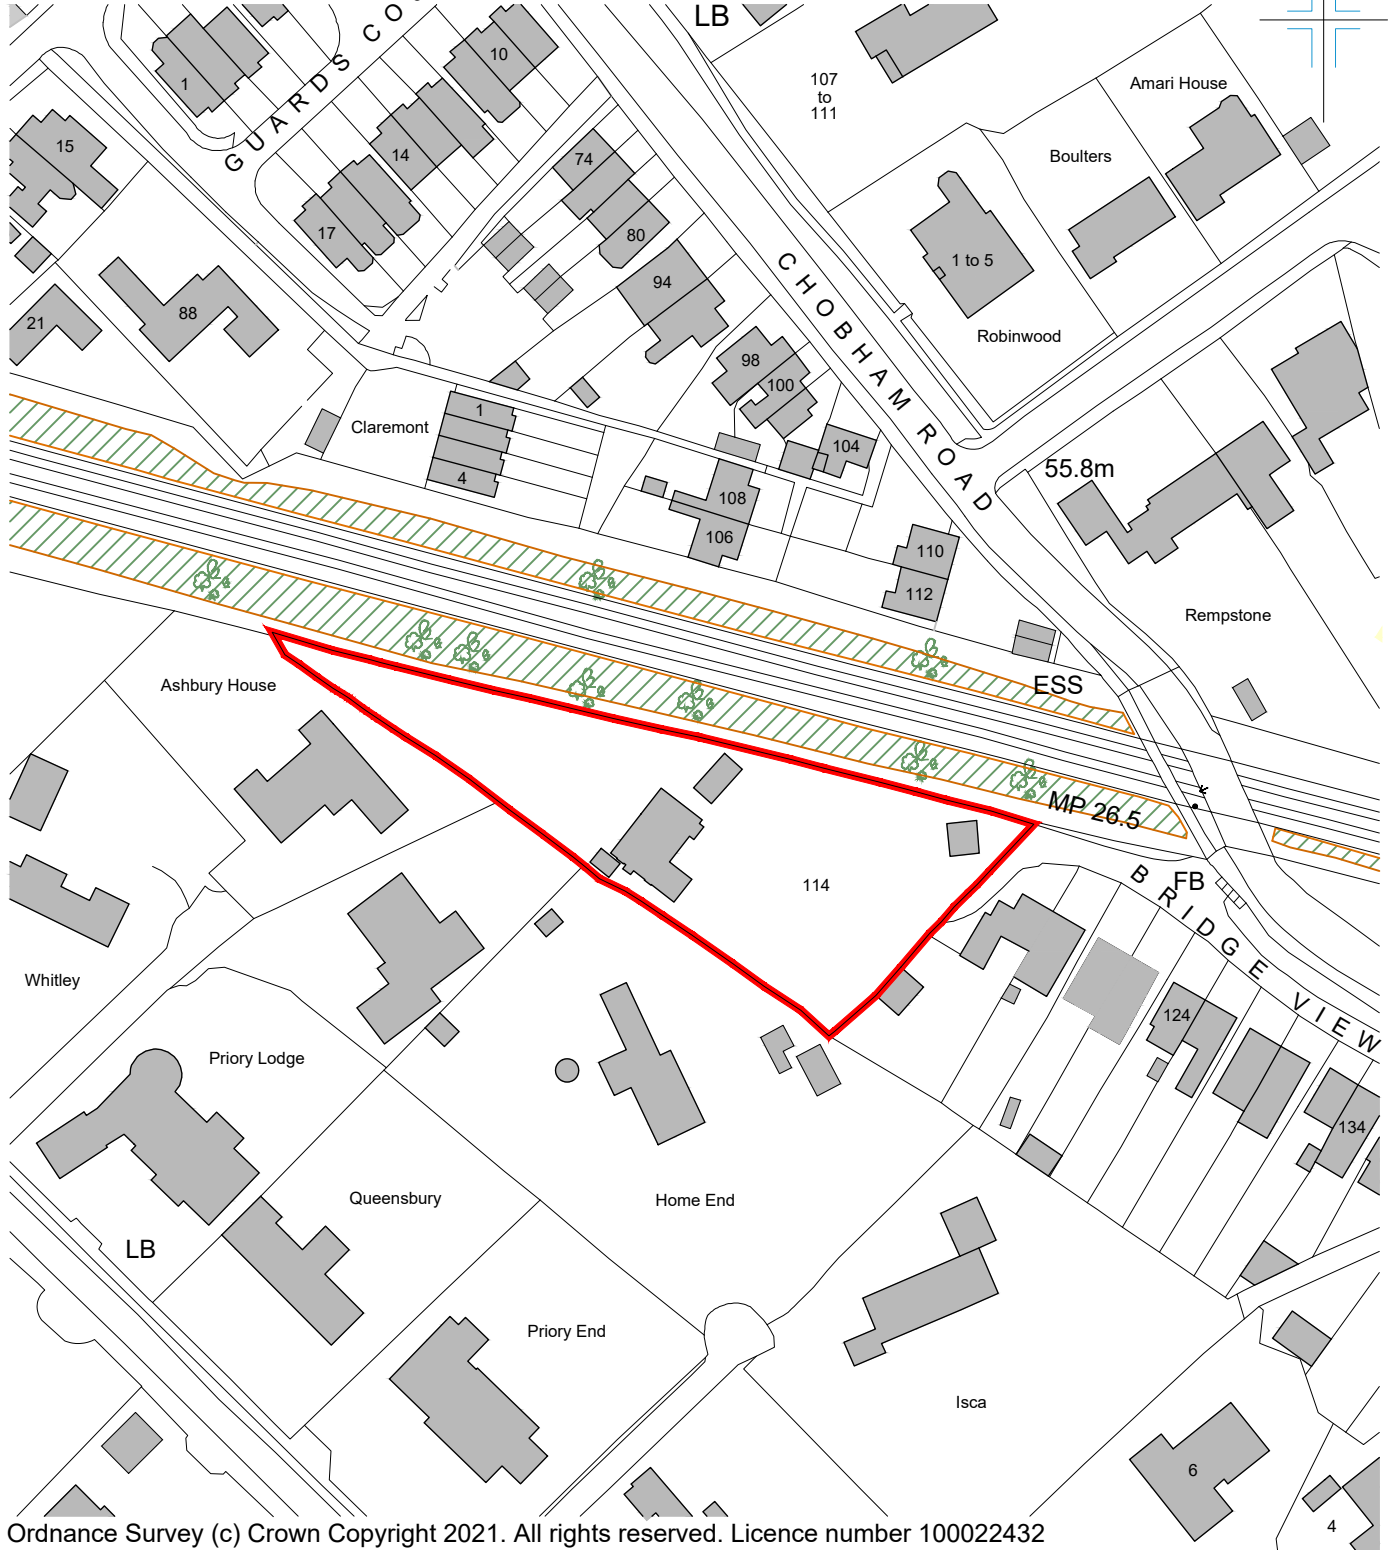


SCALE 1:1250

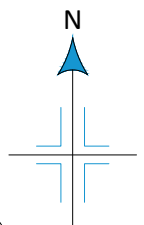

Ordnance Survey (c) Crown Copyright 2021. All rights reserved. Licence number 100022432

REV.	DATE	REVISIONS:	REV.	DATE	REVISIONS:
CLIENT:		MR & MRS F HILLMAN	PROJECT:		114 CHOBHAM ROAD, SUNNINGDALE, ASCOT, BERKSHIRE, SL5 0HX.
SCALE:		1:1250 (A4 ORIGINAL)	DRAWING:		LOCATION PLAN
DRAWN:		BM	JOB NO:	23 - P0247	
DATE:		NOV' 23	DRAWING NO:	LP	REVISION:
+44 (0) 1344 513514 admin@2020architecture.co.uk www.2020architecture.co.uk Old Boundary House, London Road, Sunningdale, Berkshire, SL5 0DJ					