

THIS DRAWING IS COPYRIGHT, AND REMAINS THE PROPERTY OF HTC ARCHITECTS. IT MUST NOT BE REPRODUCED, USED, DISCLOSED OR TRANSMITTED TO THIRD PARTIES IN ANY FORM, IN WHOLE OR IN PART, WITHOUT PRIOR WRITTEN PERMISSION.

ALL DIMENSIONS SHOULD BE CHECKED ON SITE BEFORE WORK COMMENCES

SUBJECT TO ADDITIONAL SURVEY

BASED ON LIDL 2020.2 ECO SPECIFICATION WHERE POSSIBLE

SUBJECT TO LEVEL CONFIRMATION FROM ENGINEERS

SUBJECT TO TREE SURVEY

Warning
Construction site

Keep out

CAUTION
Site entrance

SITE SAFETY NOTICE

Unauthorised entry to this site is strictly prohibited

WARNING CONSTRUCTION IN PROGRESS
Parents are advised to warn children of the dangers of entering construction sites

- All visitors must report to the site office.
- Permission must be obtained before entering the site or any work area.
- Safety signs and procedures must be observed.
- Personal protection and safety equipment must be used at all times.
- All persons entering the site must comply with the regulations under the Health & Safety at Work Act 1974.

Safety helmets must be worn

Protective footwear must be worn

VEHICLES ARE NOT TO REVERSE TO/FROM THE HIGHWAY.

SITE ENTRANCE

SITE SAFETY SIGNAGE

PROPOSED RETAINING WALL

PROPOSED SUB-STATION

A SWEEPER SHOULD BE ON STANDBY IN THE EVENT THAT MUD/DEBRIS IS DEPOSITED ON THE PUBLIC HIGHWAY


WHEEL WASH

DROP OFF POINT

PARKING

SITE CABIN

SITE STORAGE,
DOTTED AREA = POTENTIAL INCREASED STORAGE SPACE

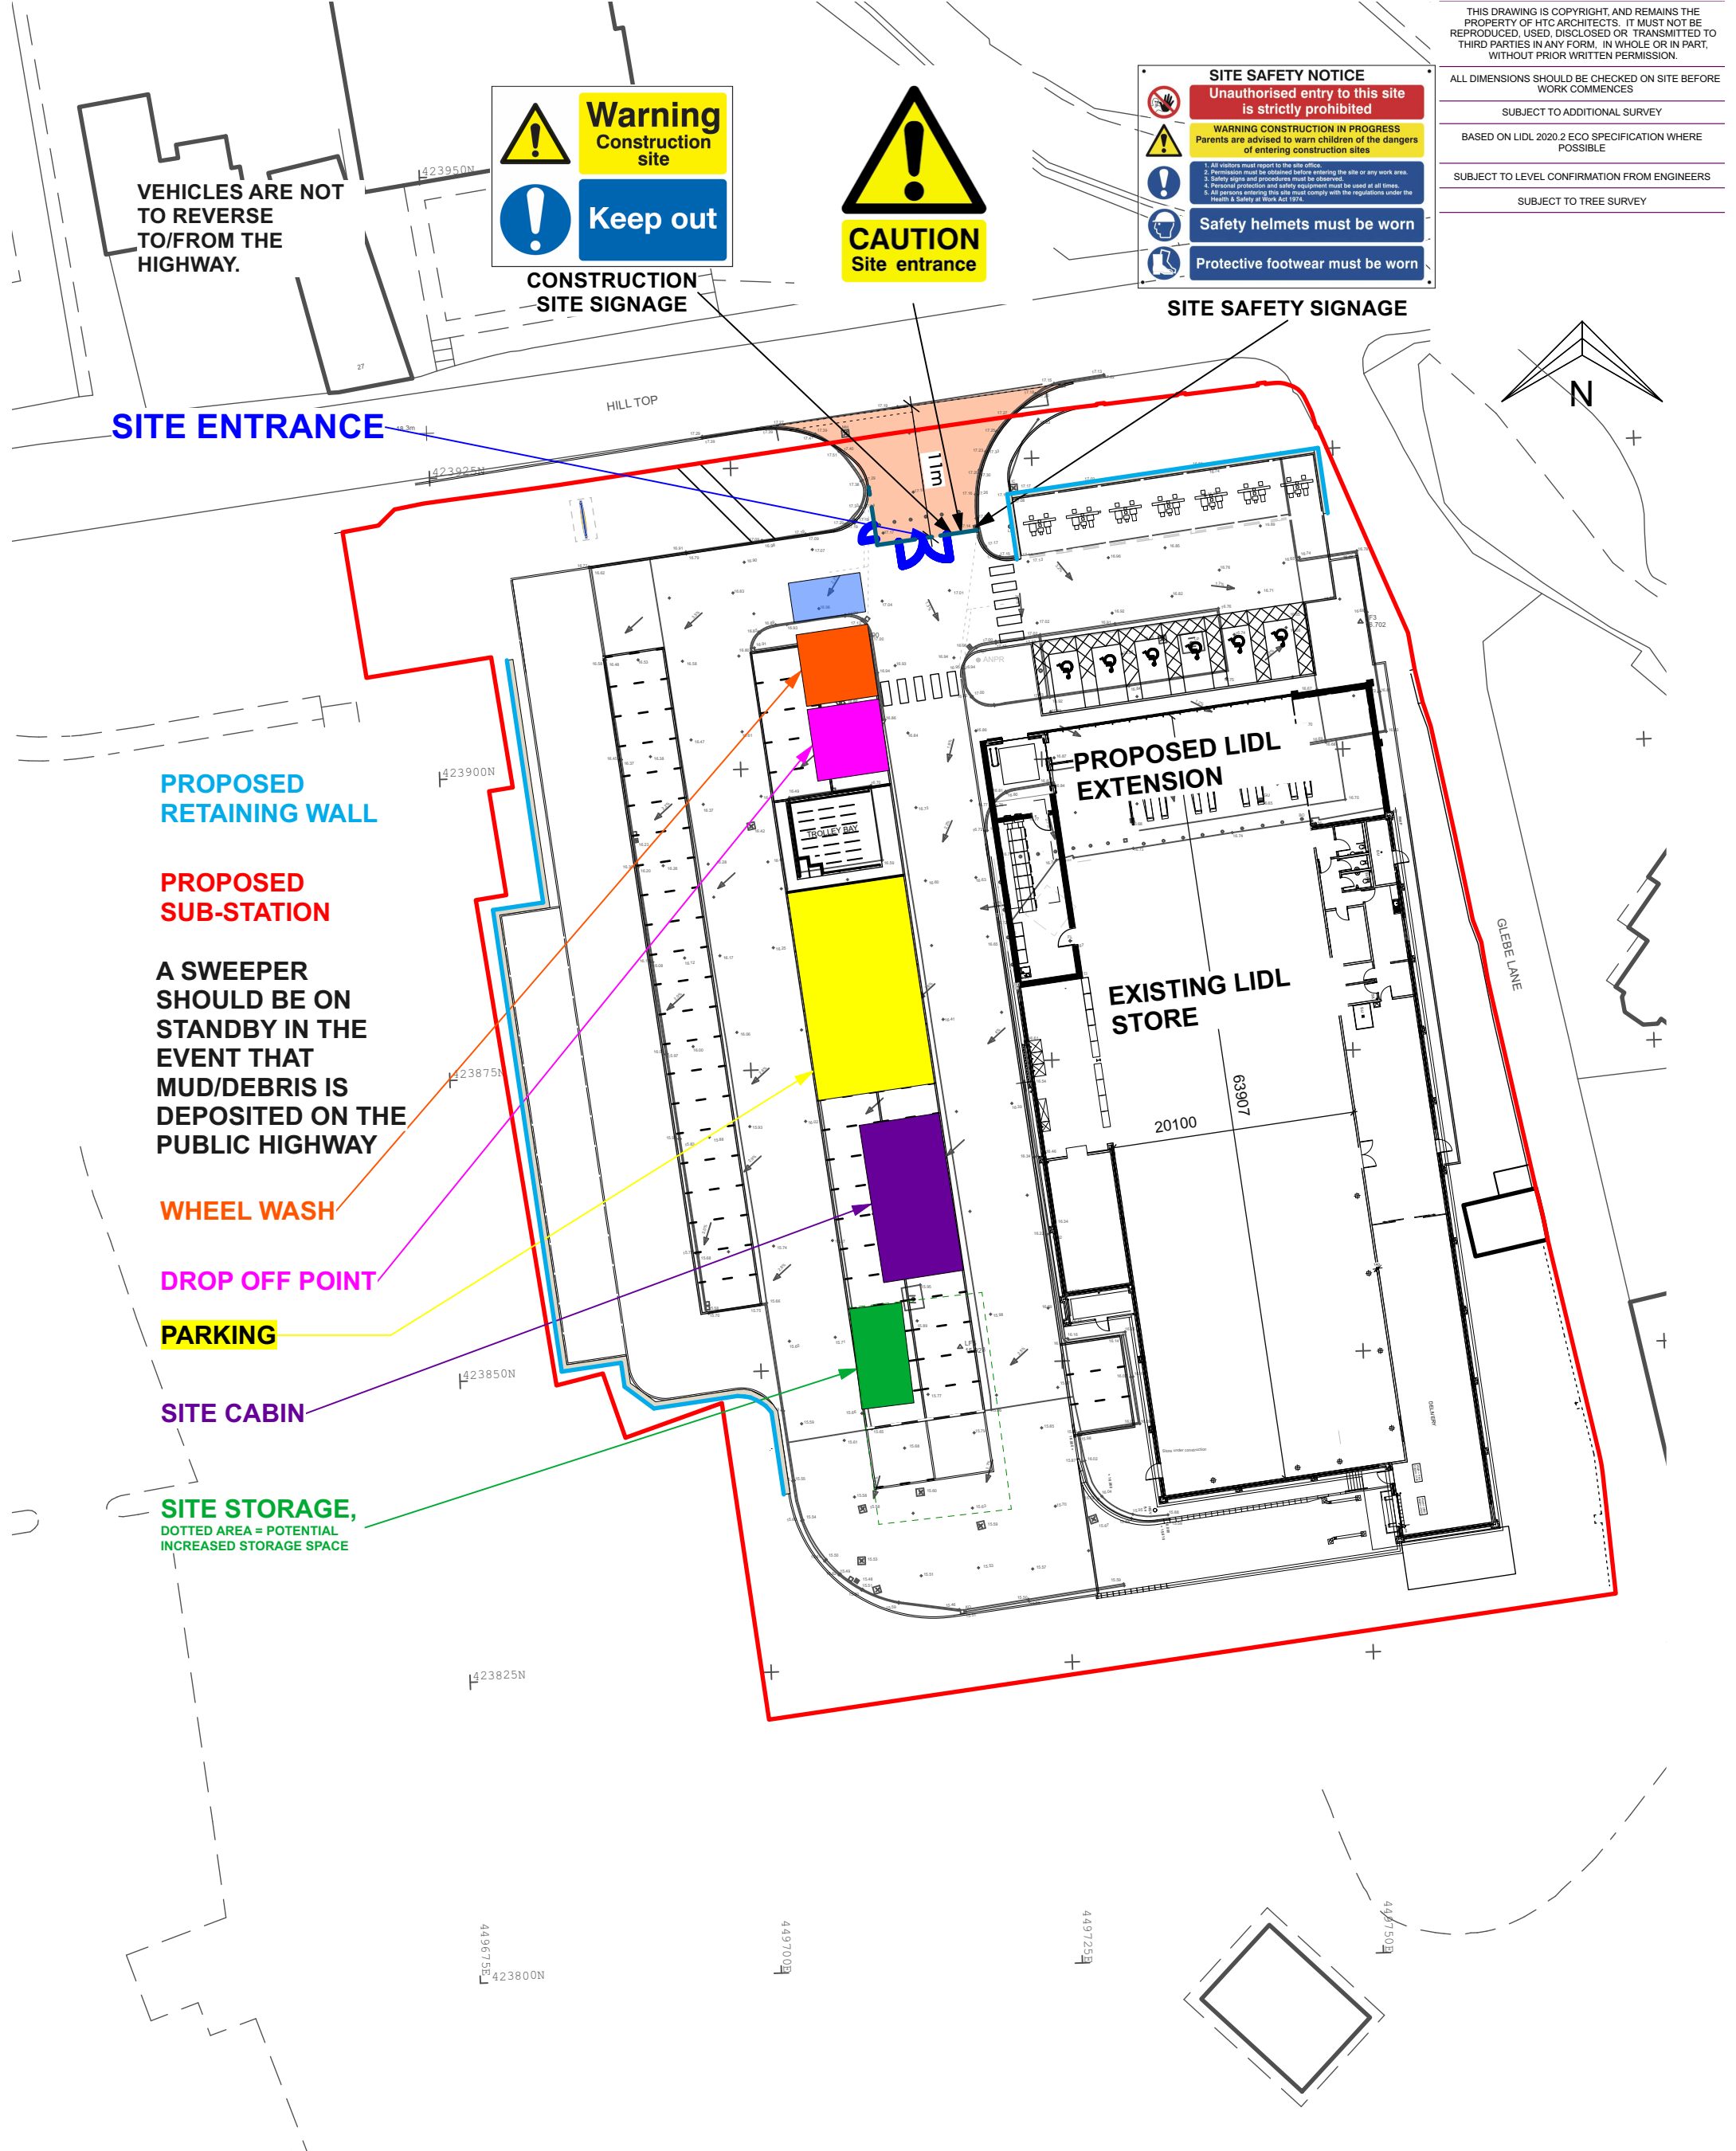

Rev.	Date	Description	Drawn

client



project
Lidl Extension
Hill Top, Knottingley

drawing title
SITE CEMP DRAWING

date December 2023
status Planning
scale 1:500 @ A3
drawn BM checked LS/PH
job no. 2587 dwg no. P410 rev. /

htcarchitects

York Place Studio
8 Britannia Street
Leeds
LS1 2DZ

T:(0113) 244 3457

W: www.htcarchitects.co.uk
E: info@htcarchitects.co.uk