




SITE SECTION
Existing | 1:150



SITE SECTION
Proposed | 1:150

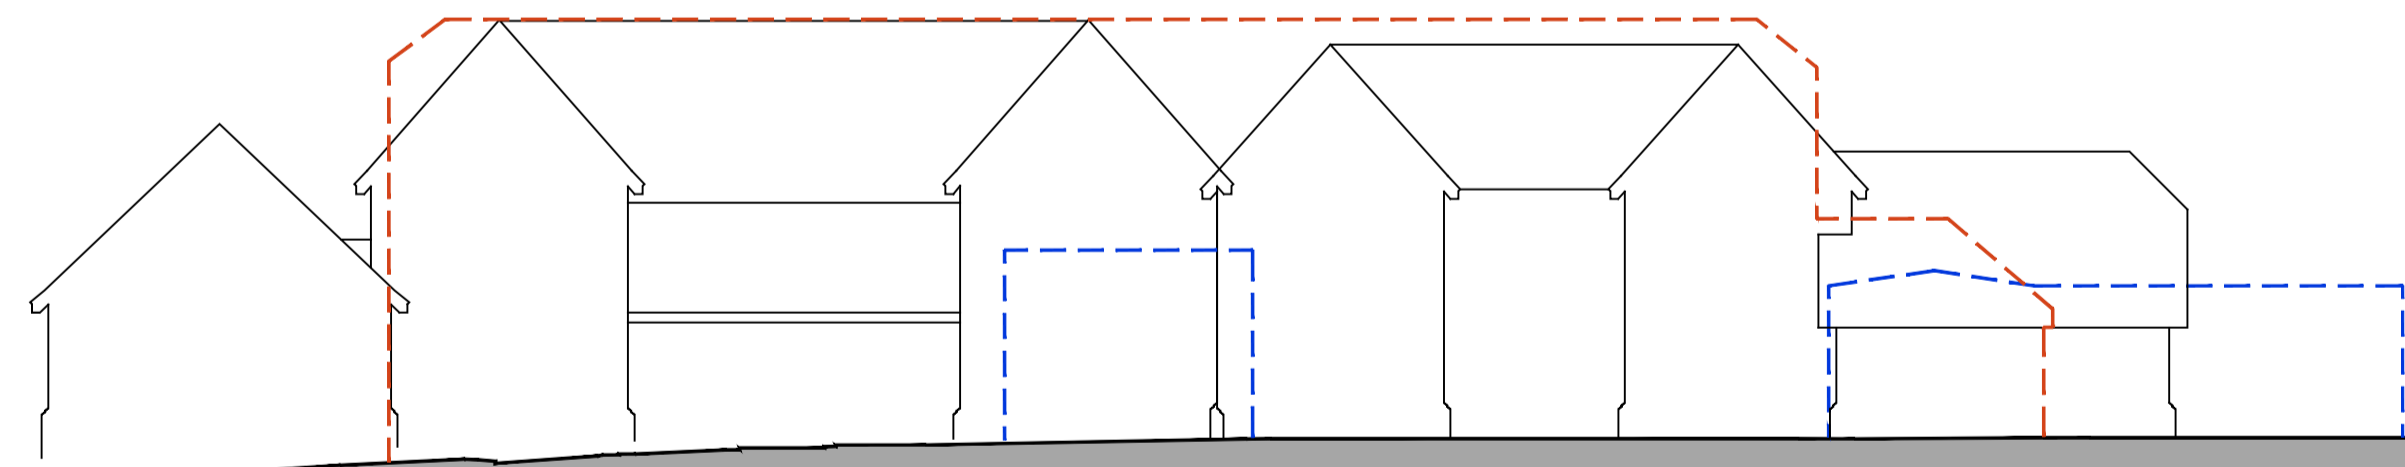

- Outline Approved under 3/21/1927/ASDPN
- Existing garages to the front of the property to be demolished as part of the application
- Proposed replacement dwellings

OUTLINE COMPARISON
Proposed | 1:150

Scale in Metres

