





FRONT ELEVATION WEST
Existing | 1:100

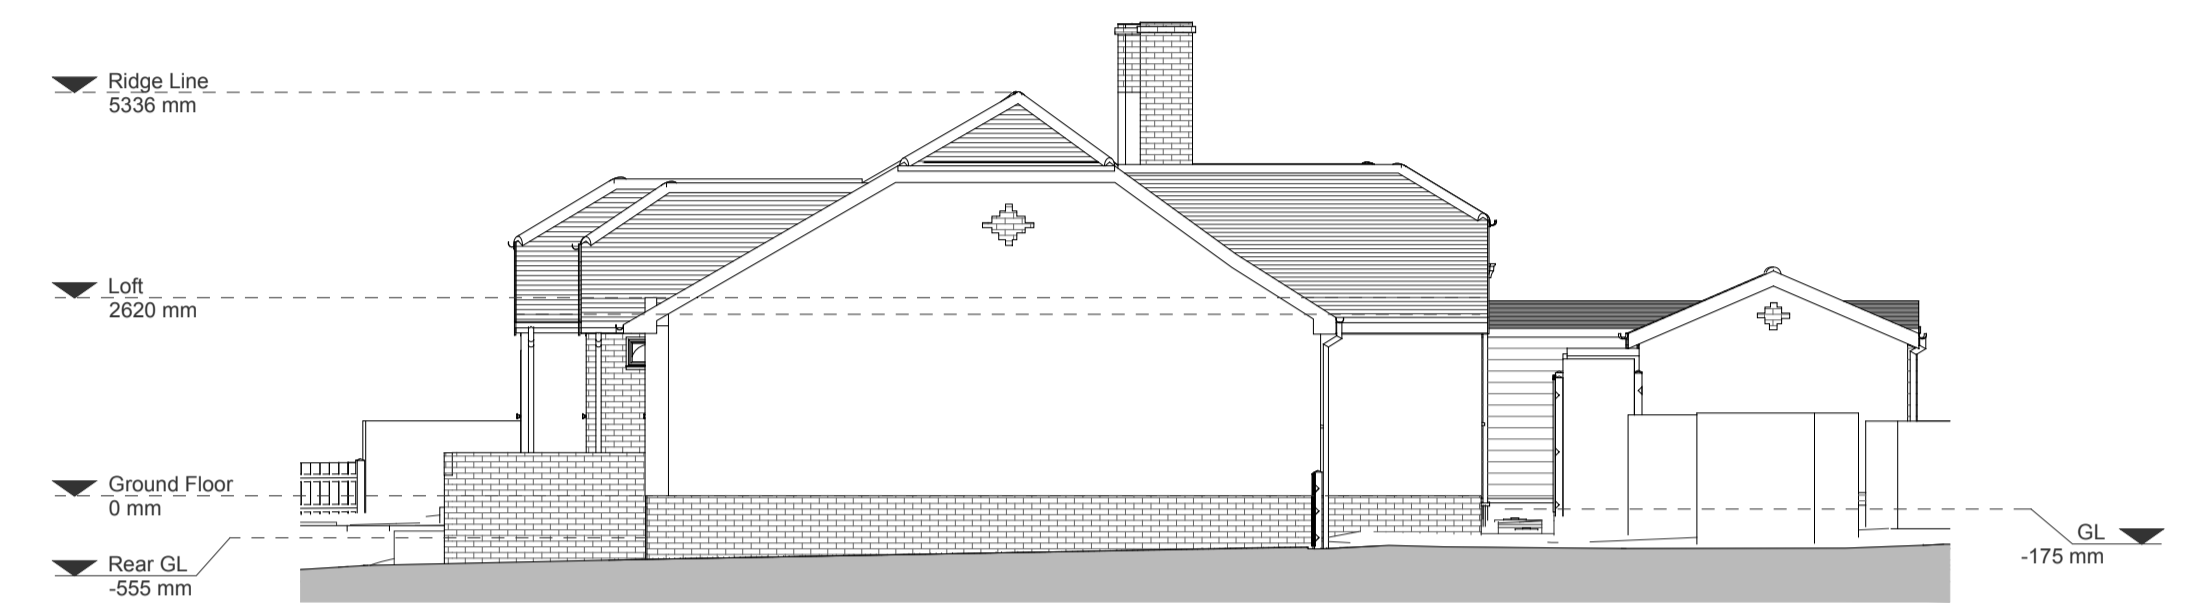



SIDE ELEVATION NORTH
Existing | 1:100



REAR ELEVATION EAST
Existing | 1:100

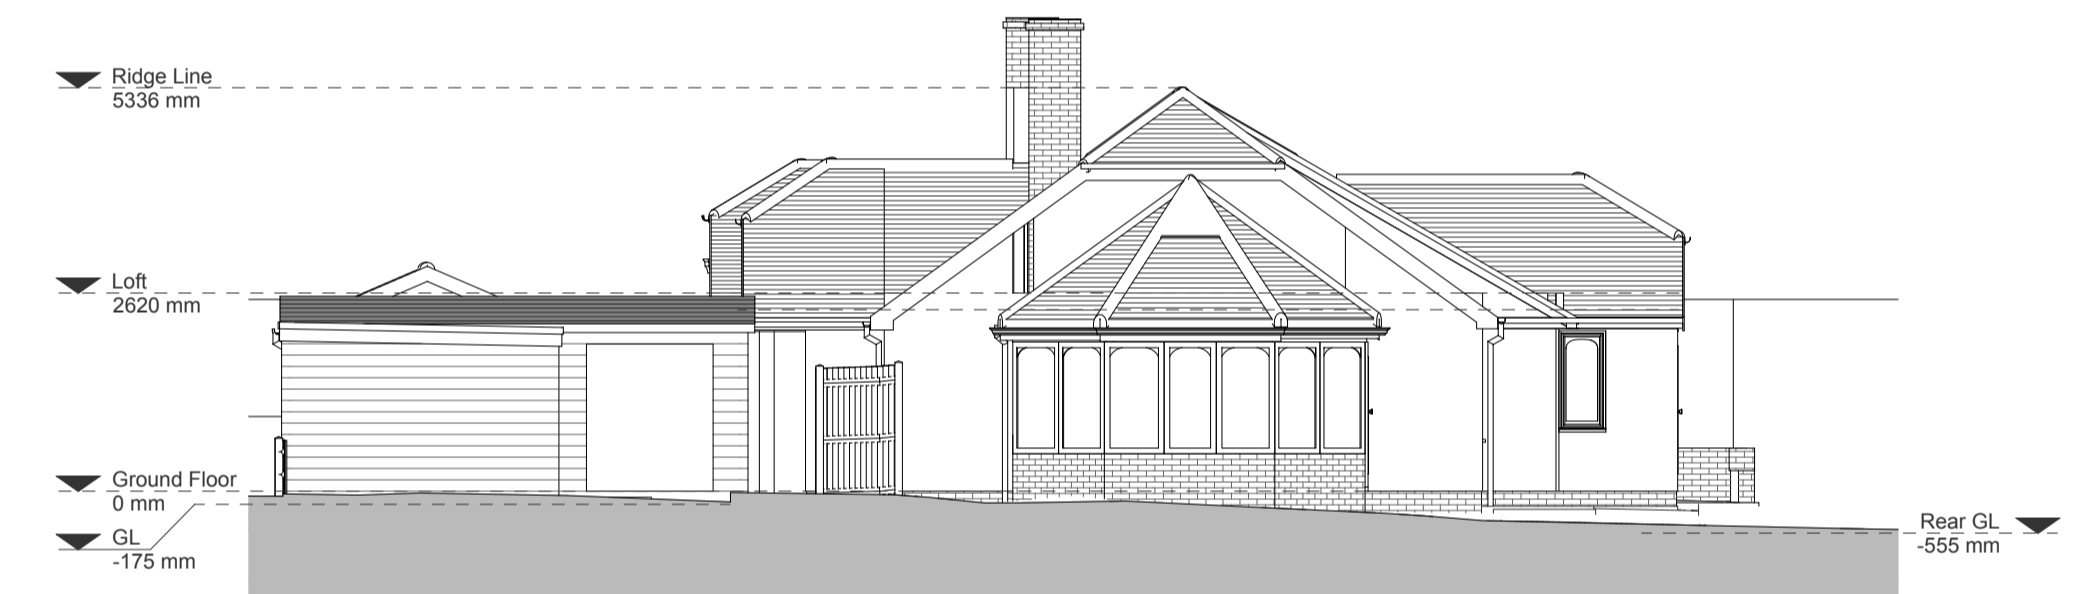

SIDE ELEVATION SOUTH
Existing | 1:100

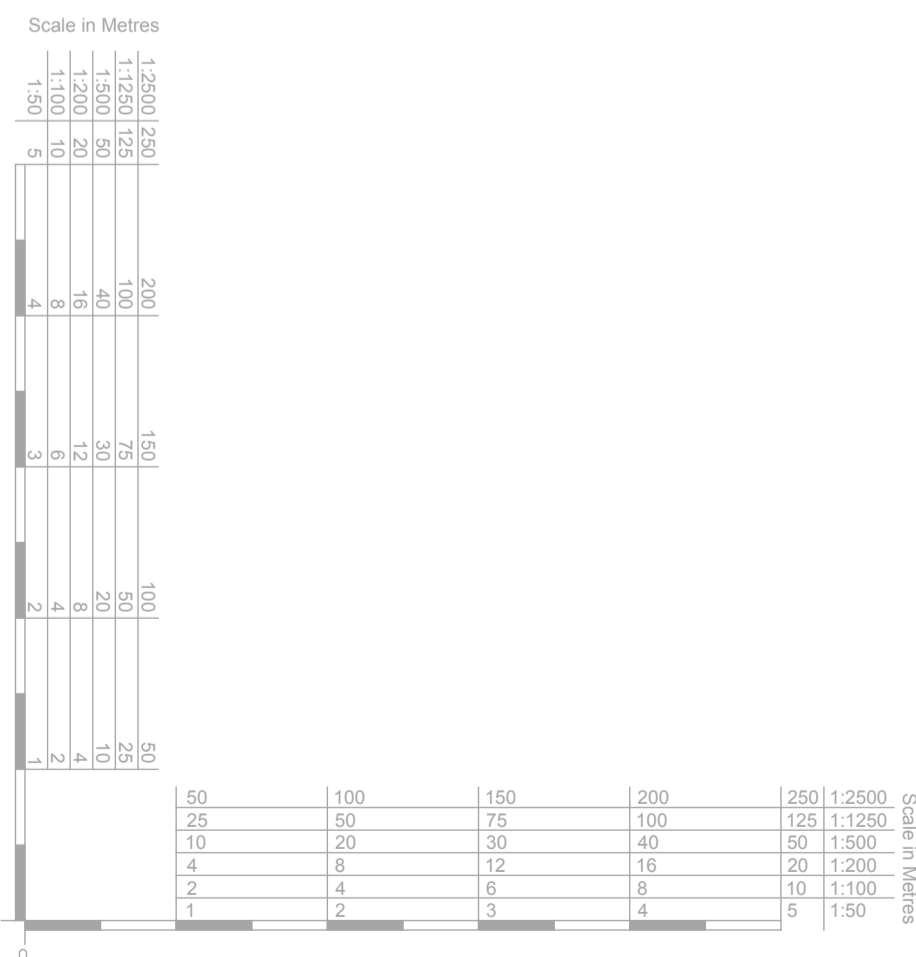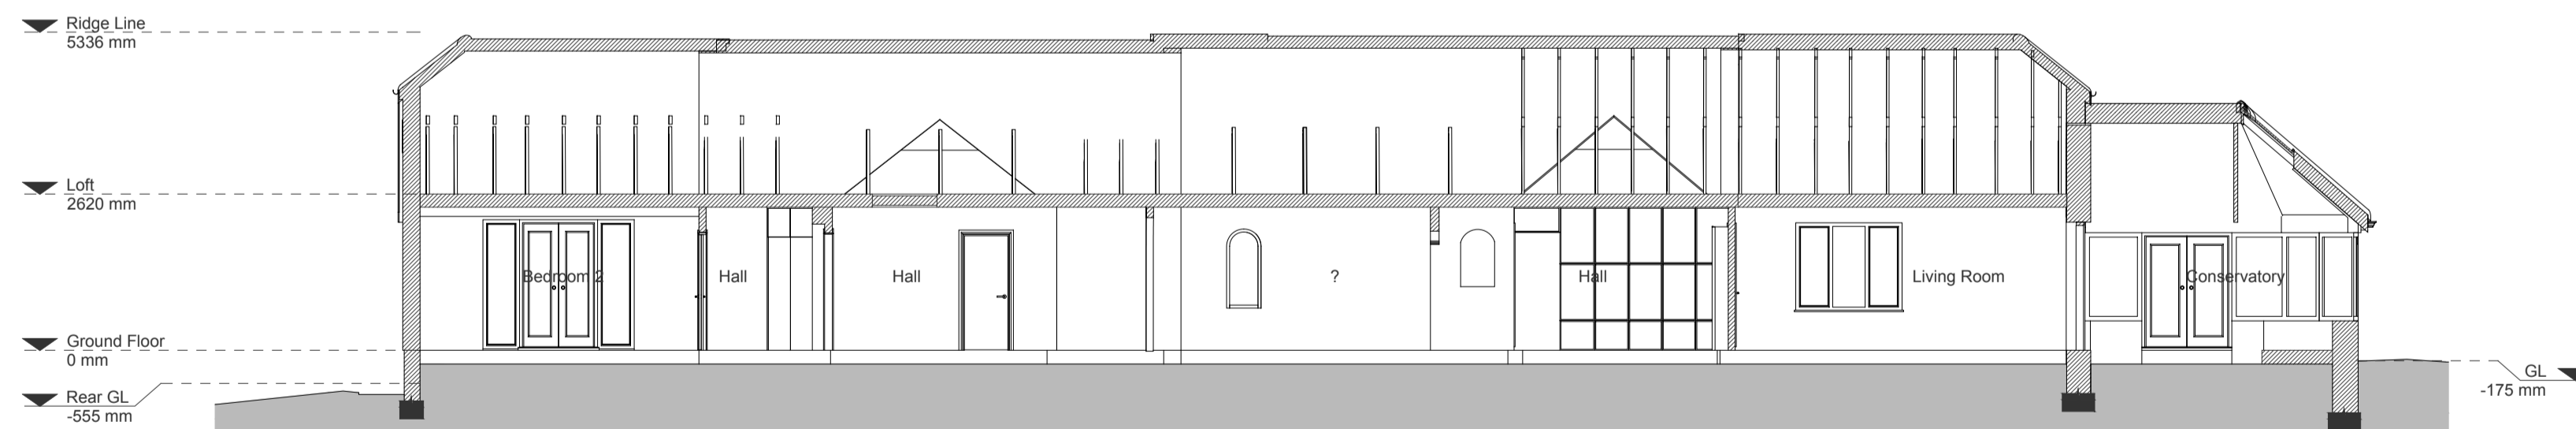

Schedule of areas		
EXISTING DWELLING (GIA)		
	m ²	ft ²
Ground Floor	269 m ²	
Garage	17 m ²	
Outbuildings	45 m ²	
TOTAL	331 m²	3,563 ft²