


(c) Crown copyright. All rights reserved. 2023. License number 0100031673

Site Location Plan  
Scale 1:1250

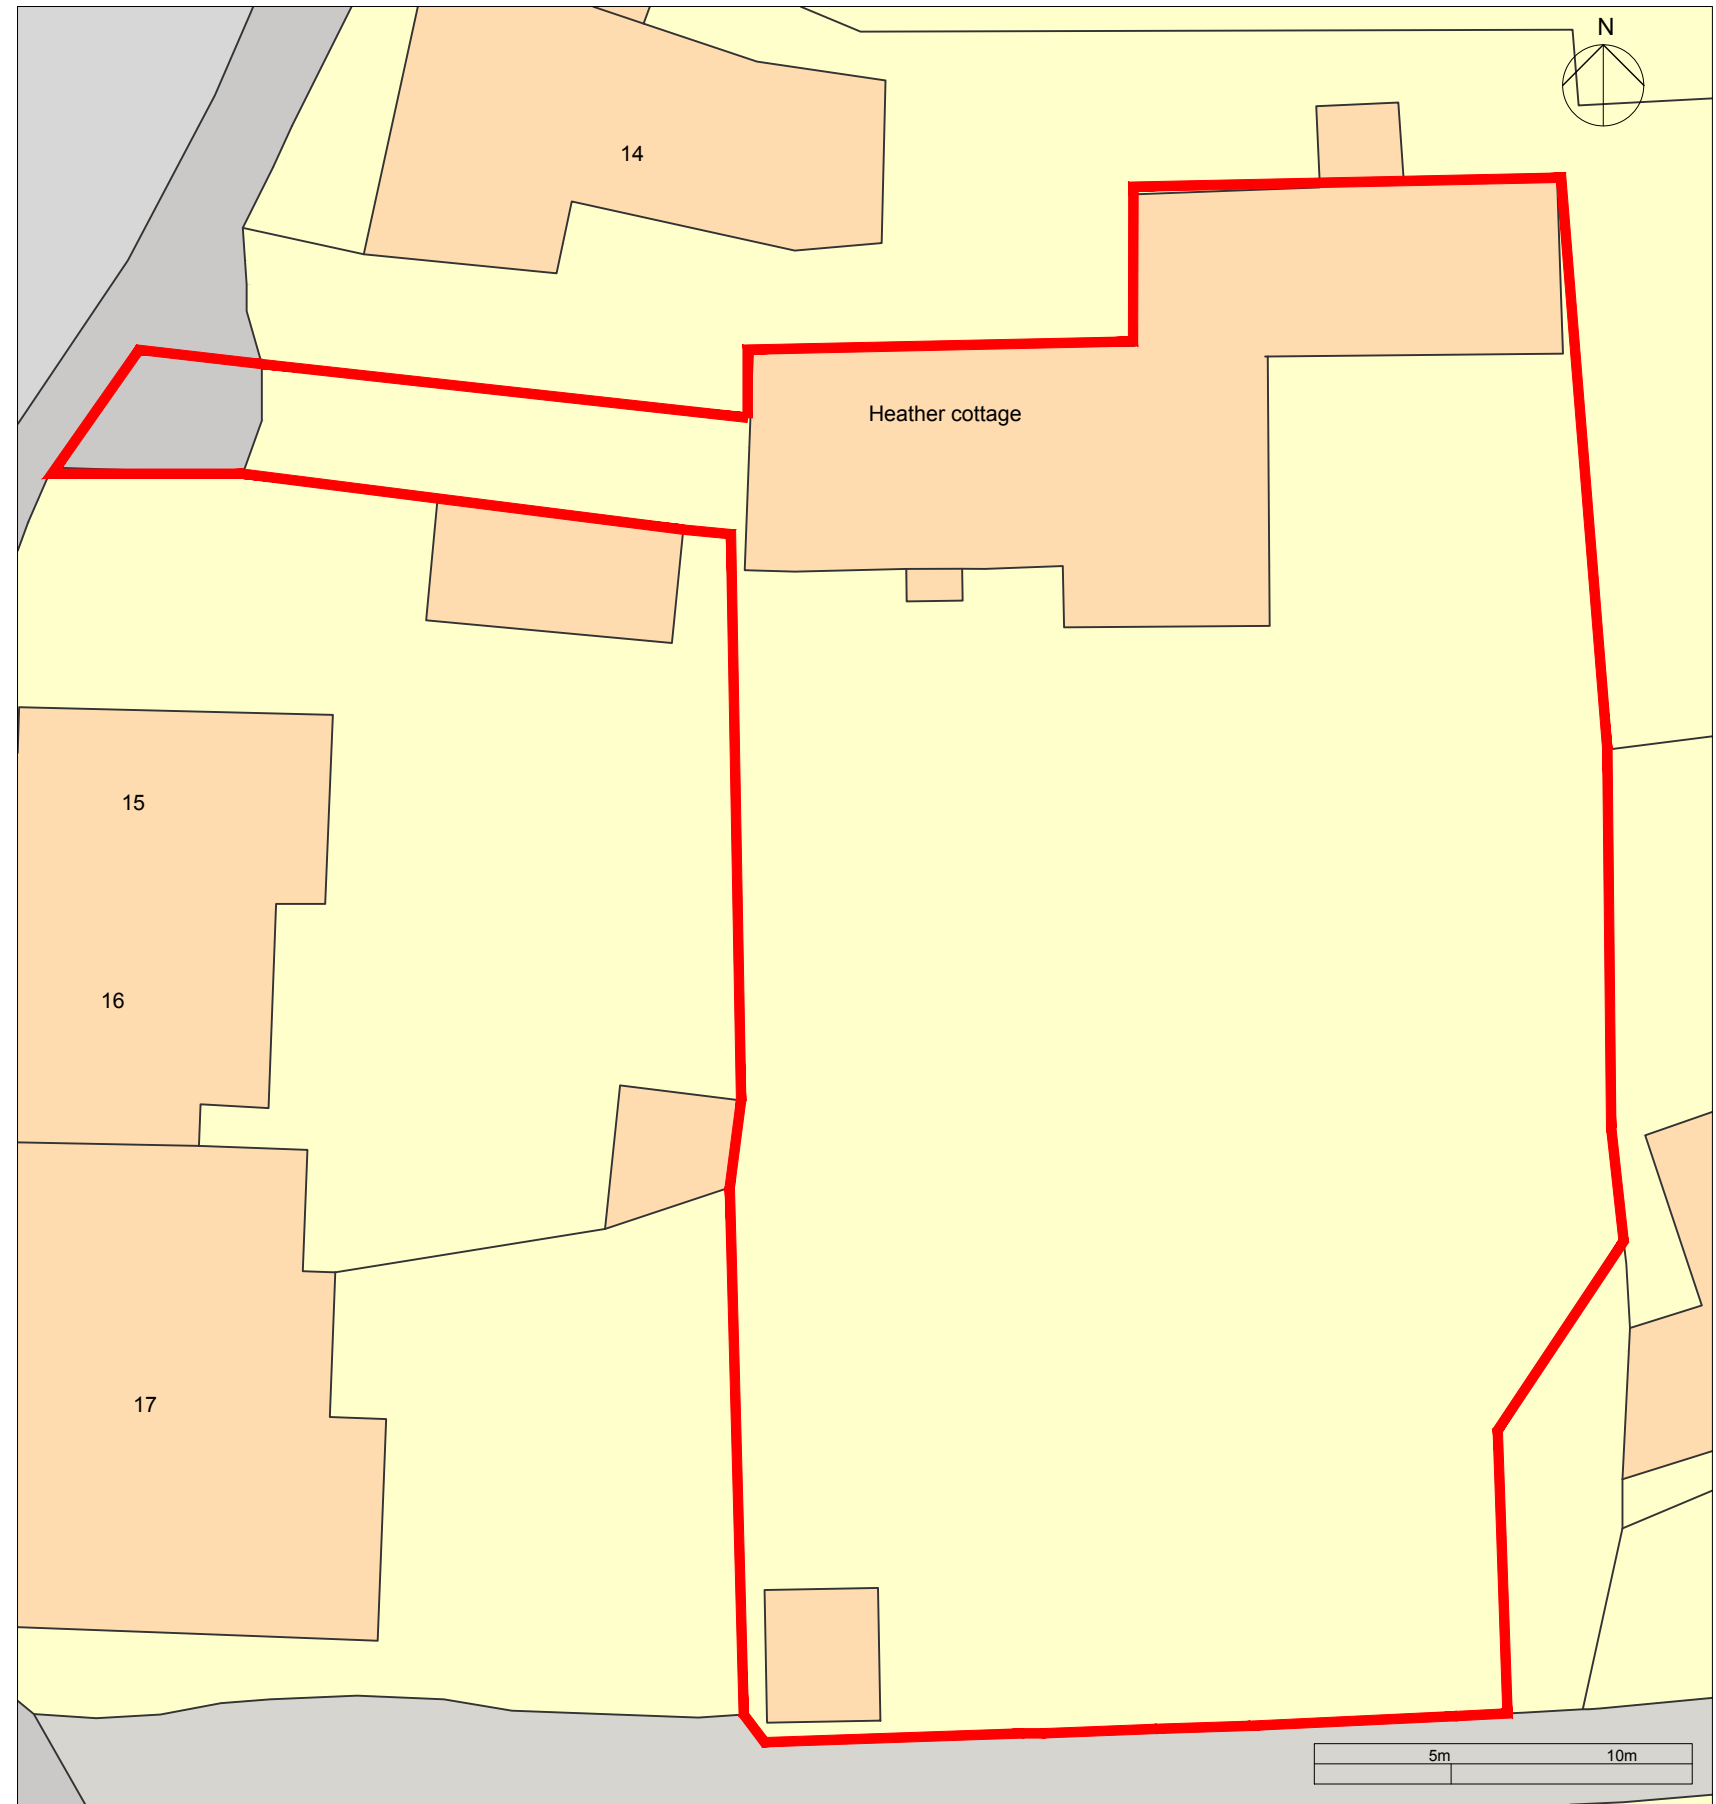

Proposed Block Plan  
Scale 1:200

notes

Key
Red Boundary

rev	description	date
-	Issued for planning	31.08.2023

9 The Common, Siddington  
Cirencester, GL7 6EY  
t: 07949 946798  
e: info@rixonarchitects.com  
job title  
Heather Cottage, Ampney St Peter



drawing title / location		drawn by
Location and block plan		JMA
status	scale	checked by
PLANNING	1:1250 & 1:200 @ A3	JR
project number	drawing number	revision
2223	00	-