



Cranmore Cottages

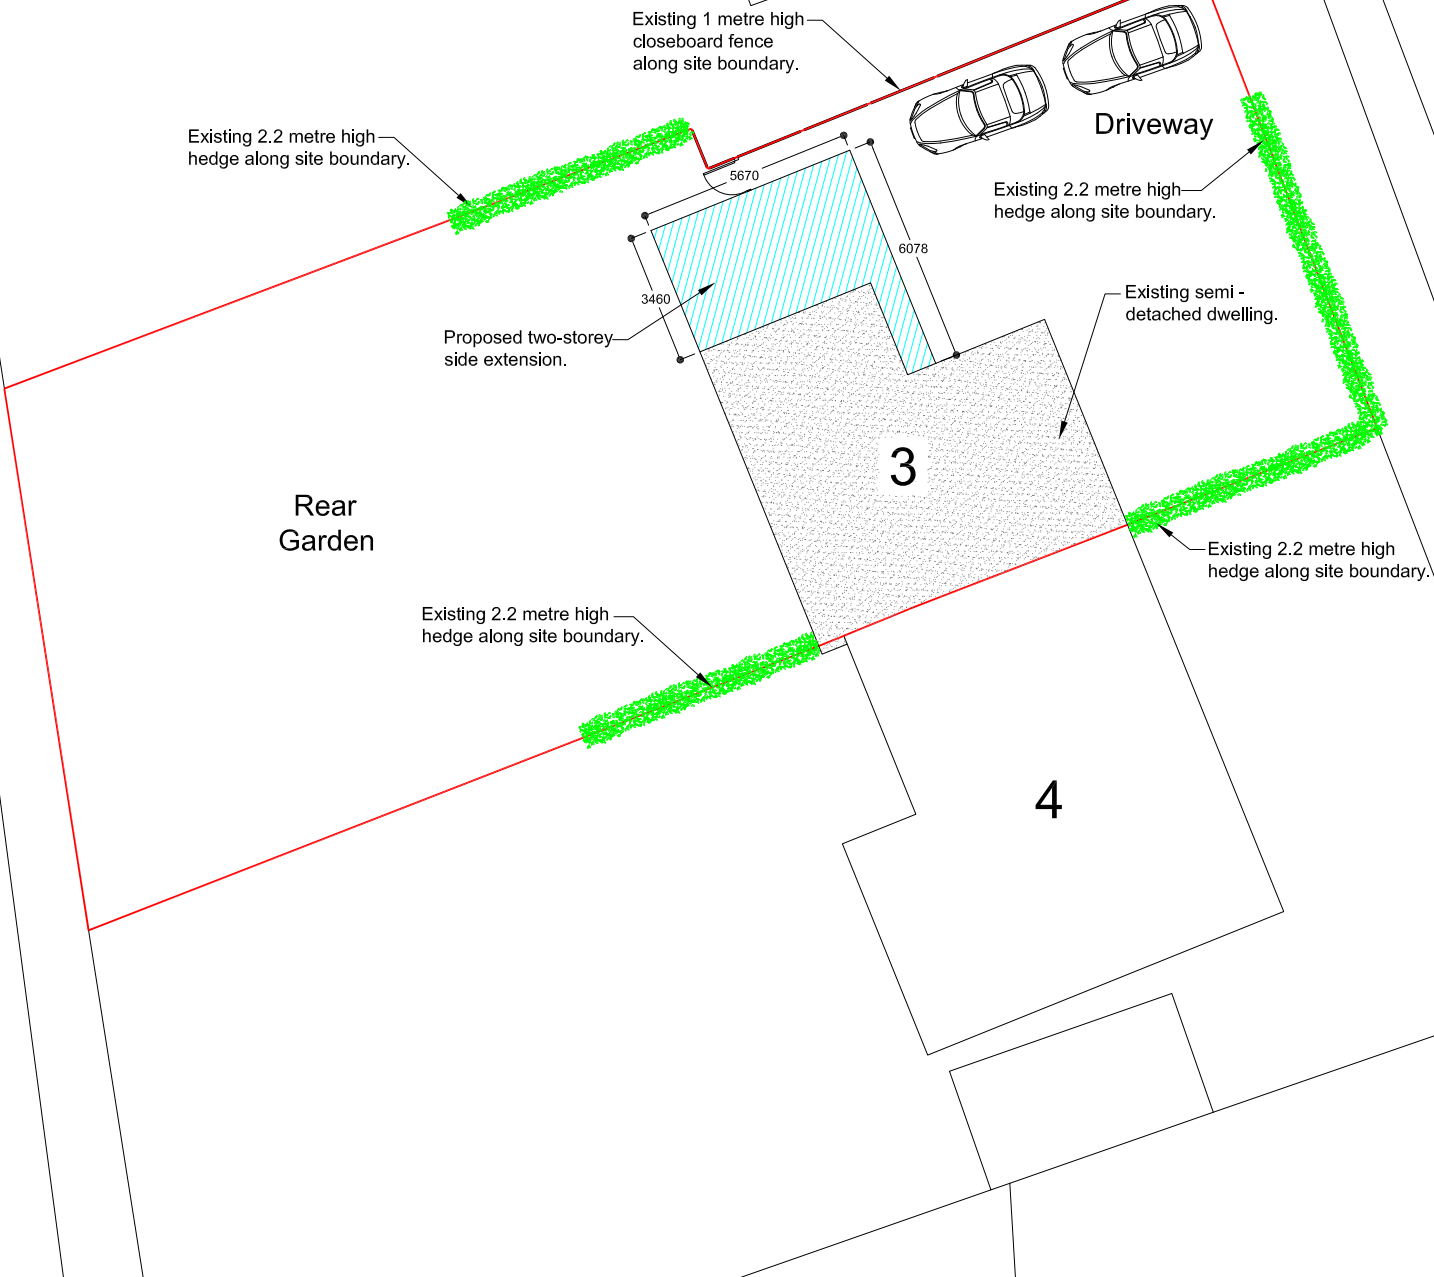

DISTANCE INDICATOR

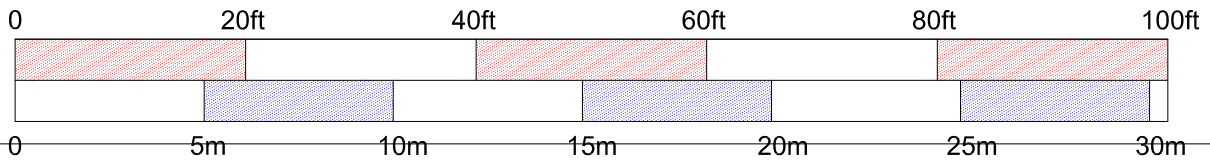

Registered Office:
 Heathview
 35 New Haw Road
 New Haw
 Surrey
 KT15 2BZ
Tel:
 01932 853755 / 07983 592875
Email:
 info@dhdesignandbuild.co.uk
Website:
 www.dhdesignandbuild.co.uk



Block Plan - Proposed

Client :
 Mr & Mrs M Pollard
Site Address :
 3 Cranmore Cottage
 Cranmore Lane
 West Horsley, Surrey
 KT24 6BS

Project Ref: DHD-21-543

Scale : 1/200 **Size :** A3 **Date:** December 2023