



Proposed improvements at:  
134 Tanworth Lane, Shirley, Solihull, B90 4DD

EXISTING ELEVATIONS  
dwg no 153/3 jul23

scale 1:100 on A3 paper

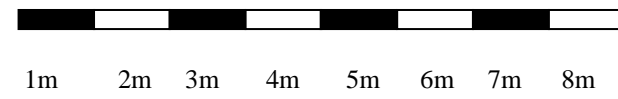


FRONT

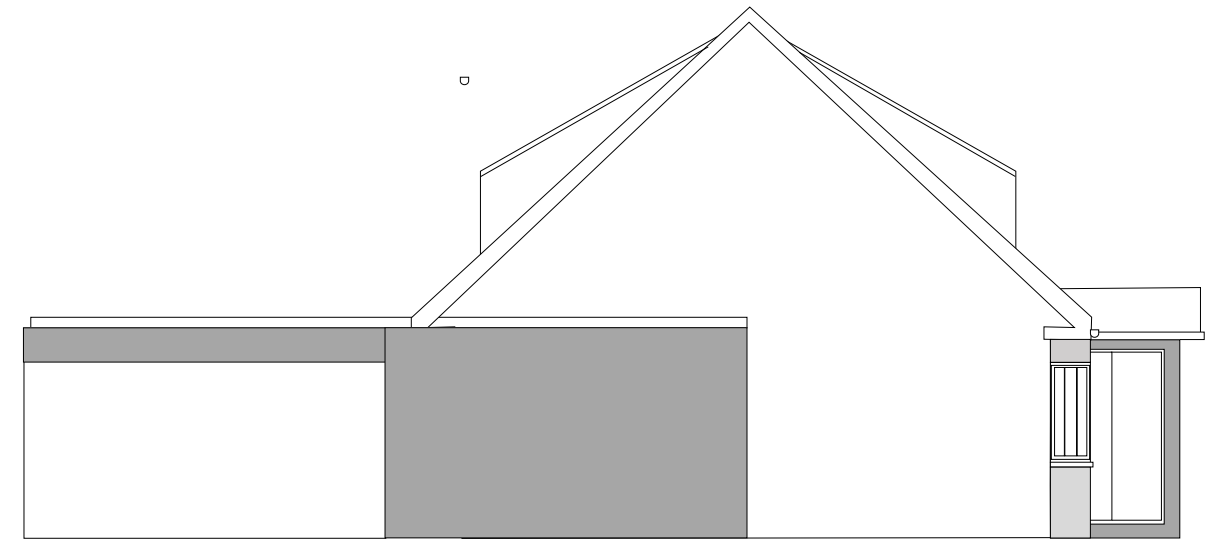

SIDE



REAR

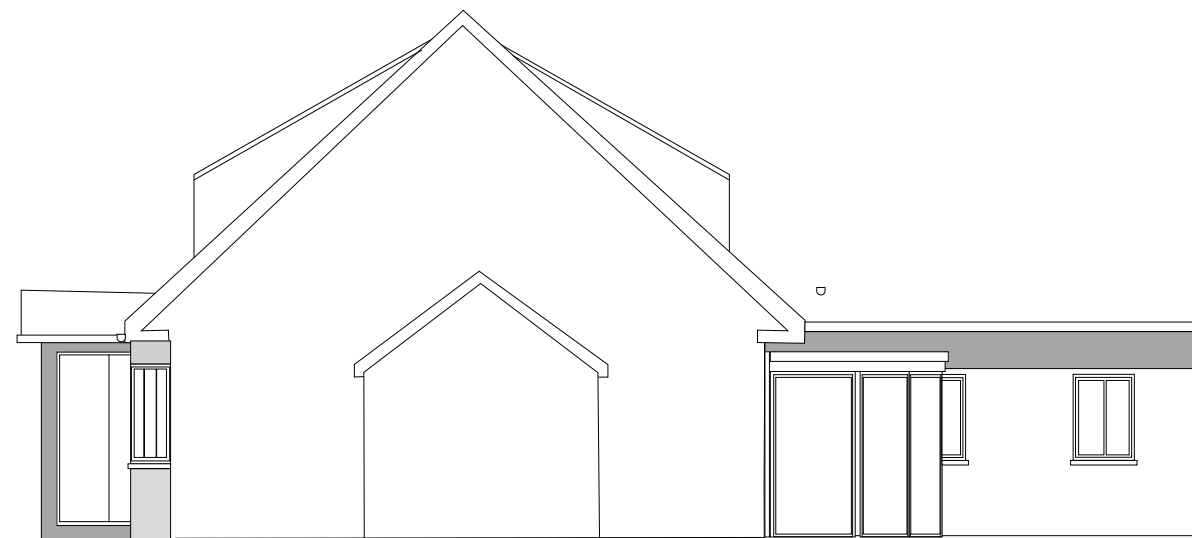

SIDE