
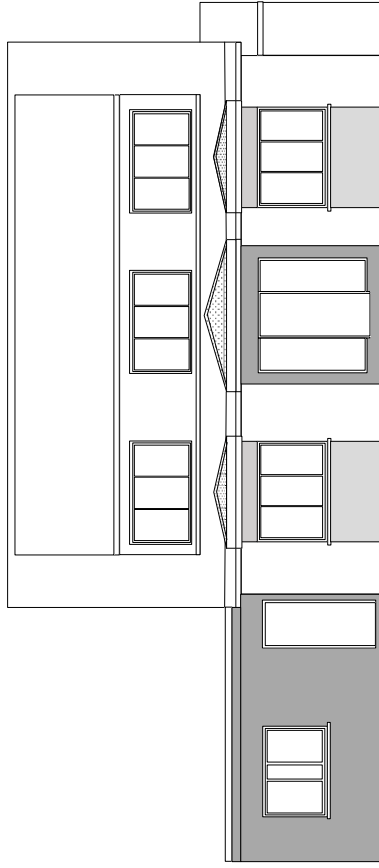



Proposed improvements at:
134 Tanworth Lane, Shirley, Solihull, B90 4DD

PROPOSED ELEVATIONS
dwg no 153/3 jul23


scale 1:100 on A3 paper

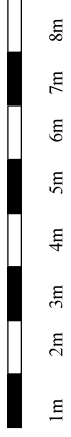


FRONT

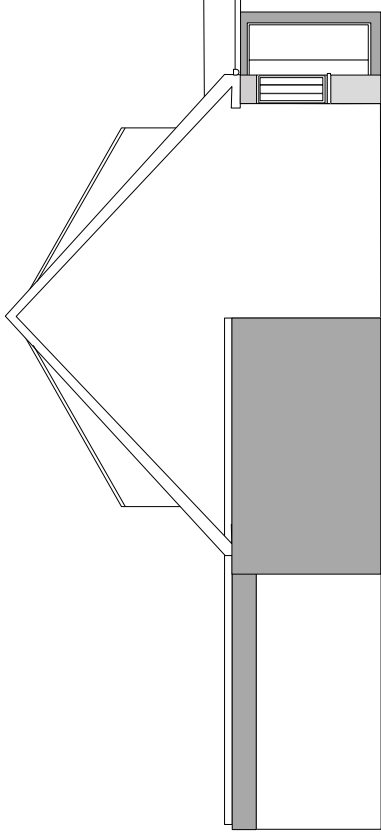

SIDE

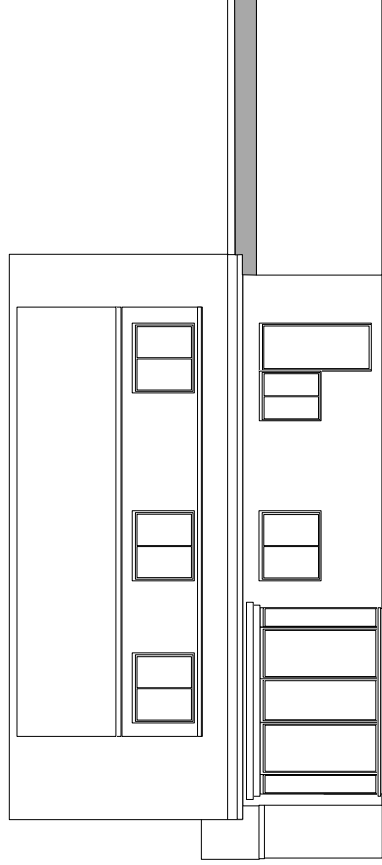

REAR

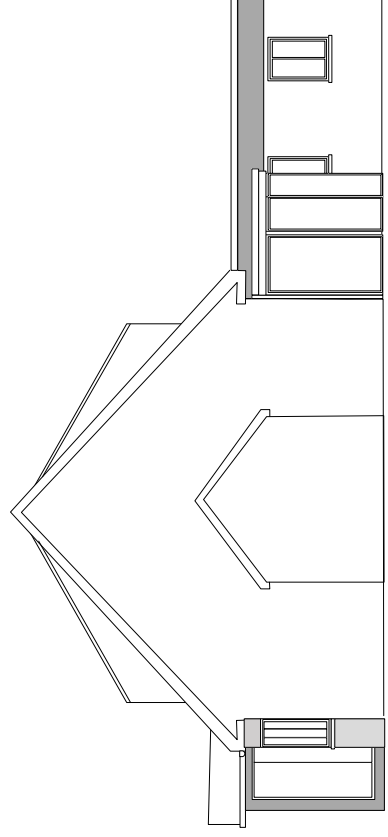

SIDE