


Proposed improvements at:
134 Tanworth Lane, Shirley, Solihull, B90 4DD

EXISTING PLANS
dwg no 153/1 jul23


scale 1:100 on A3 paper



1m 2m 3m 4m 5m 6m 7m 8m

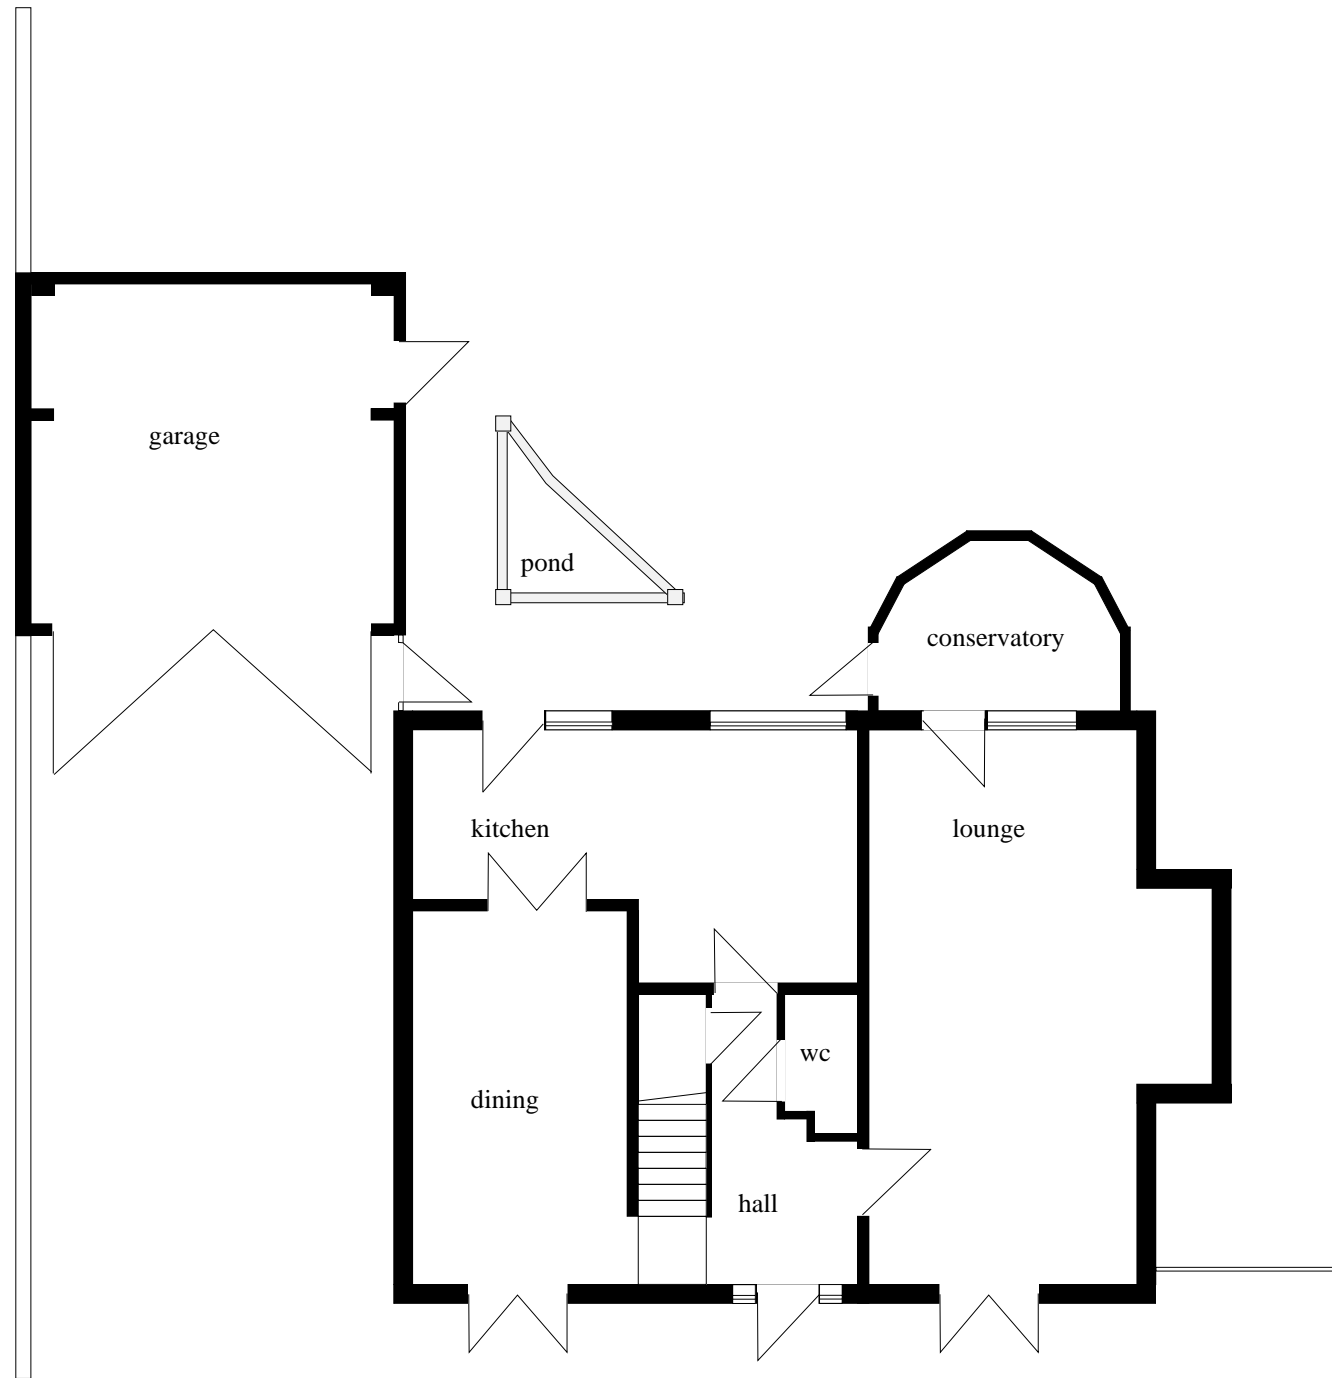

GROUND

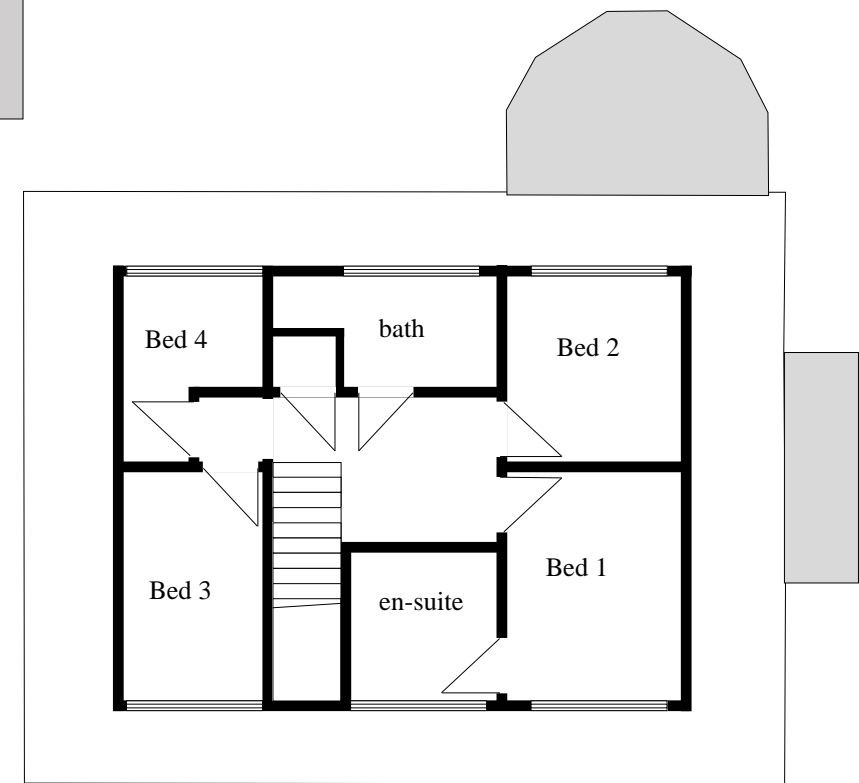

FIRST