

Proposed improvements at:  
134 Tanworth Lane, Shirley, Solihull, B90 4DD

EXISTING ELEVATIONS  
dwg no 153/2 jul23


scale 1:100 on A3 paper




1m 2m 3m 4m 5m 6m 7m 8m




FRONT

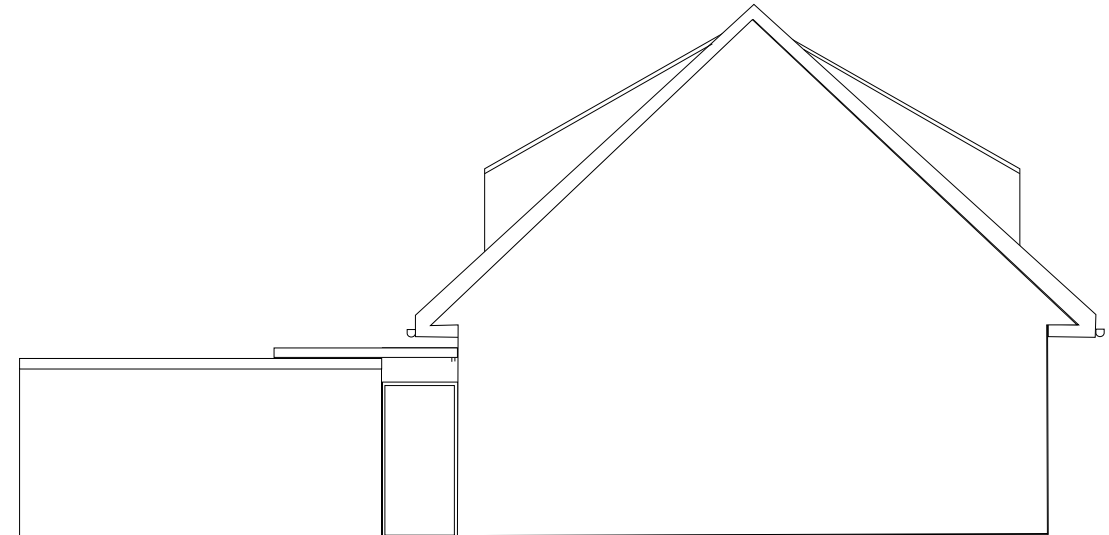

SIDE

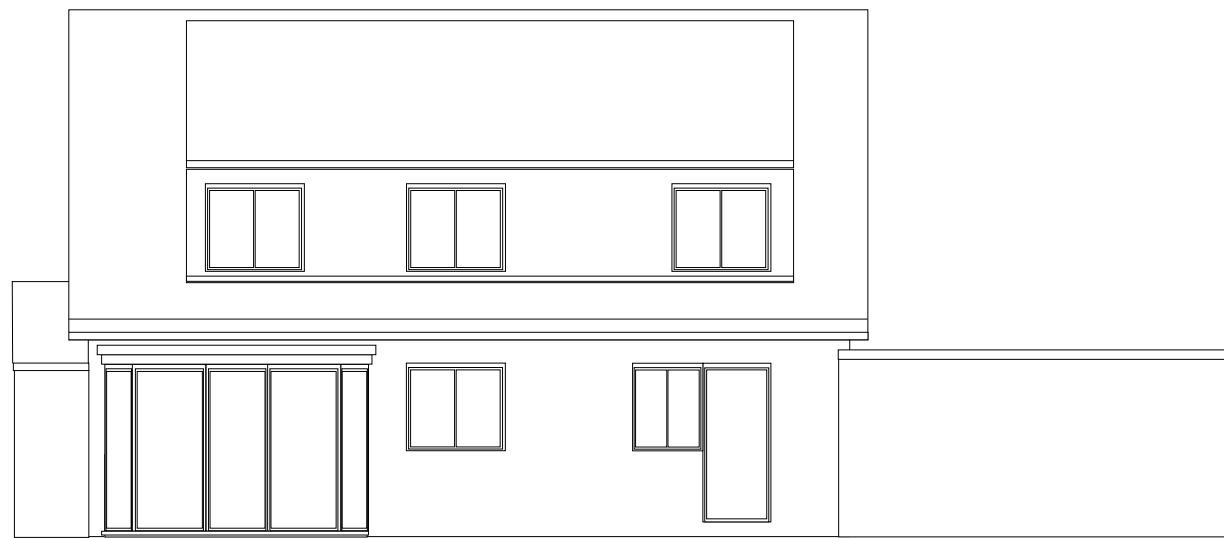

REAR

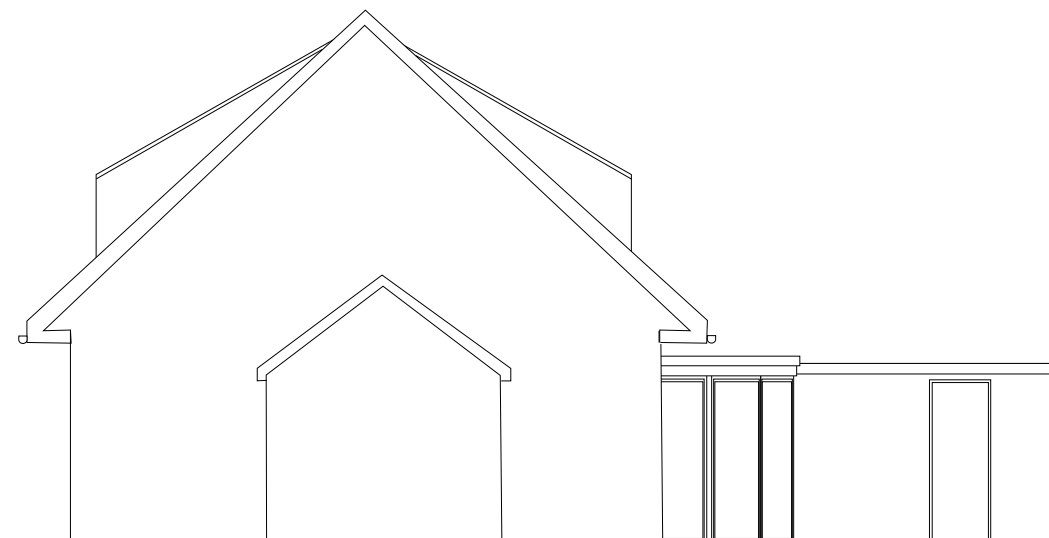

SIDE