


Proposed Elevation of new External railing  
Scale 1:10

New mild steel painted railings, simply detailed. To be compliant with all Building Control regulations where bridging water course - Requirement to protect from falling.

Paint Colour: Gloss BLACK

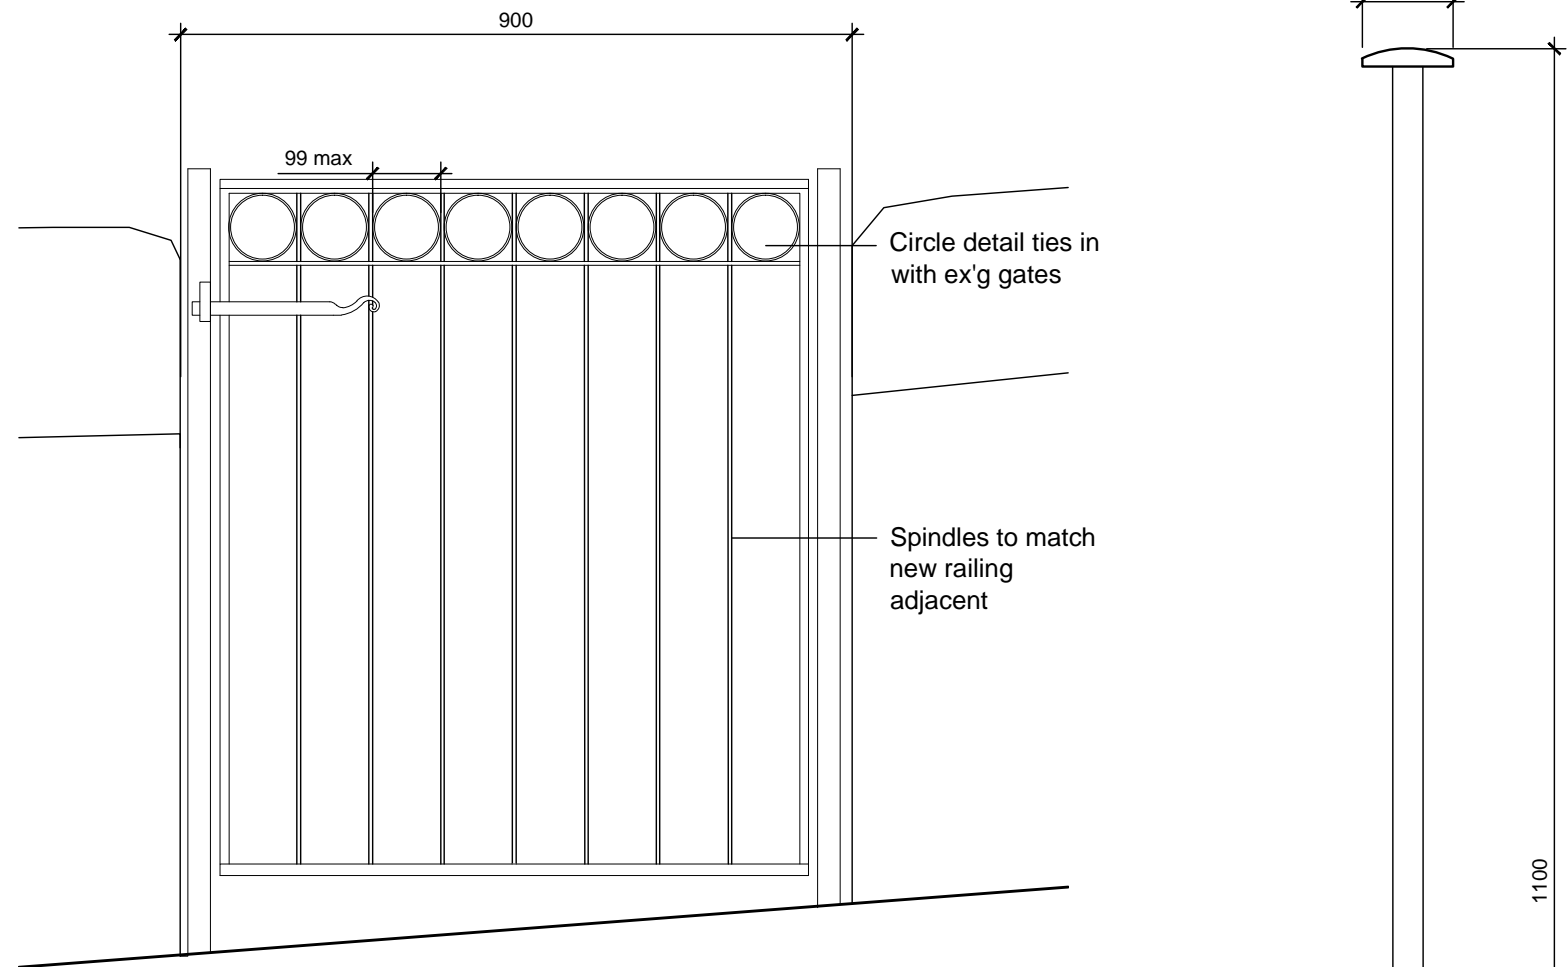

Proposed new Opening in Wall and new Pedestrian gate  
Scale 1:10

Paint Colour: Gloss BLACK

Section Through new railings  
Scale 1:5

Revision Notes

REV -	21 11 2023	PLANNING AND LBC Draft
REV A	0812 2023	PLANNING AND LBC

Notes

Client

Mark Johnson  
Tollgate Cottage  
Shawford  
Beckington,  
Frome  
BA11 6SQ

Architect

Abi McGillivray  
Architecture  
7 Goose Street, Beckington  
Somerset BA11 6SS  
Tel: 01373 831585 / 07811438654  
www.amarchitecture.co.uk

Tollgate Cottage

Drawing Title

Proposed Joinery 04 Internal Doors

Scales  
1:200 @ A3

Date  
09 06 2023

Job Number	Drawing Number	Revision	Status
238	060	-	Planning