


Proposed New Internal Doors Elevations.
Scale 1:20


Original/old internal painted timber doors within the property are either panelled ledged and braced - These include both doors into the front facing Tollgate rooms - or a simple 4 panelled style door.

We proposed that the new doors follow the panelled, ledged style of the existing study door. framed will be positioned within the depth of the deep reveals with no architraves

Paint Colour: Eggshell Off White

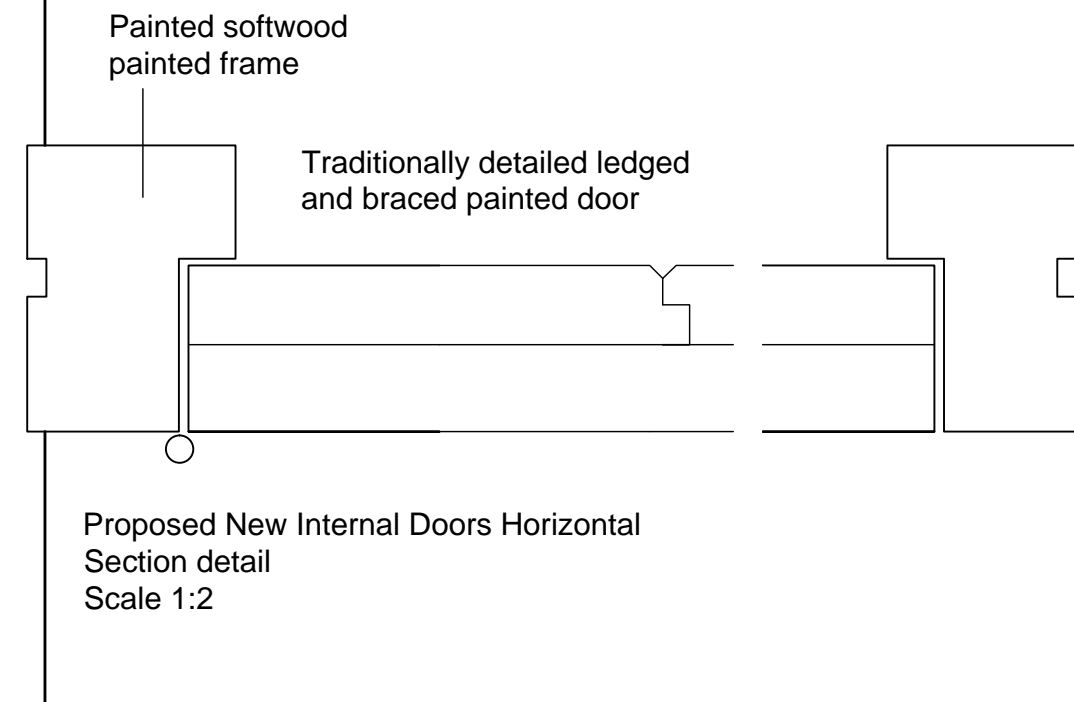

Proposed New Internal Doors Horizontal Section detail
Scale 1:2

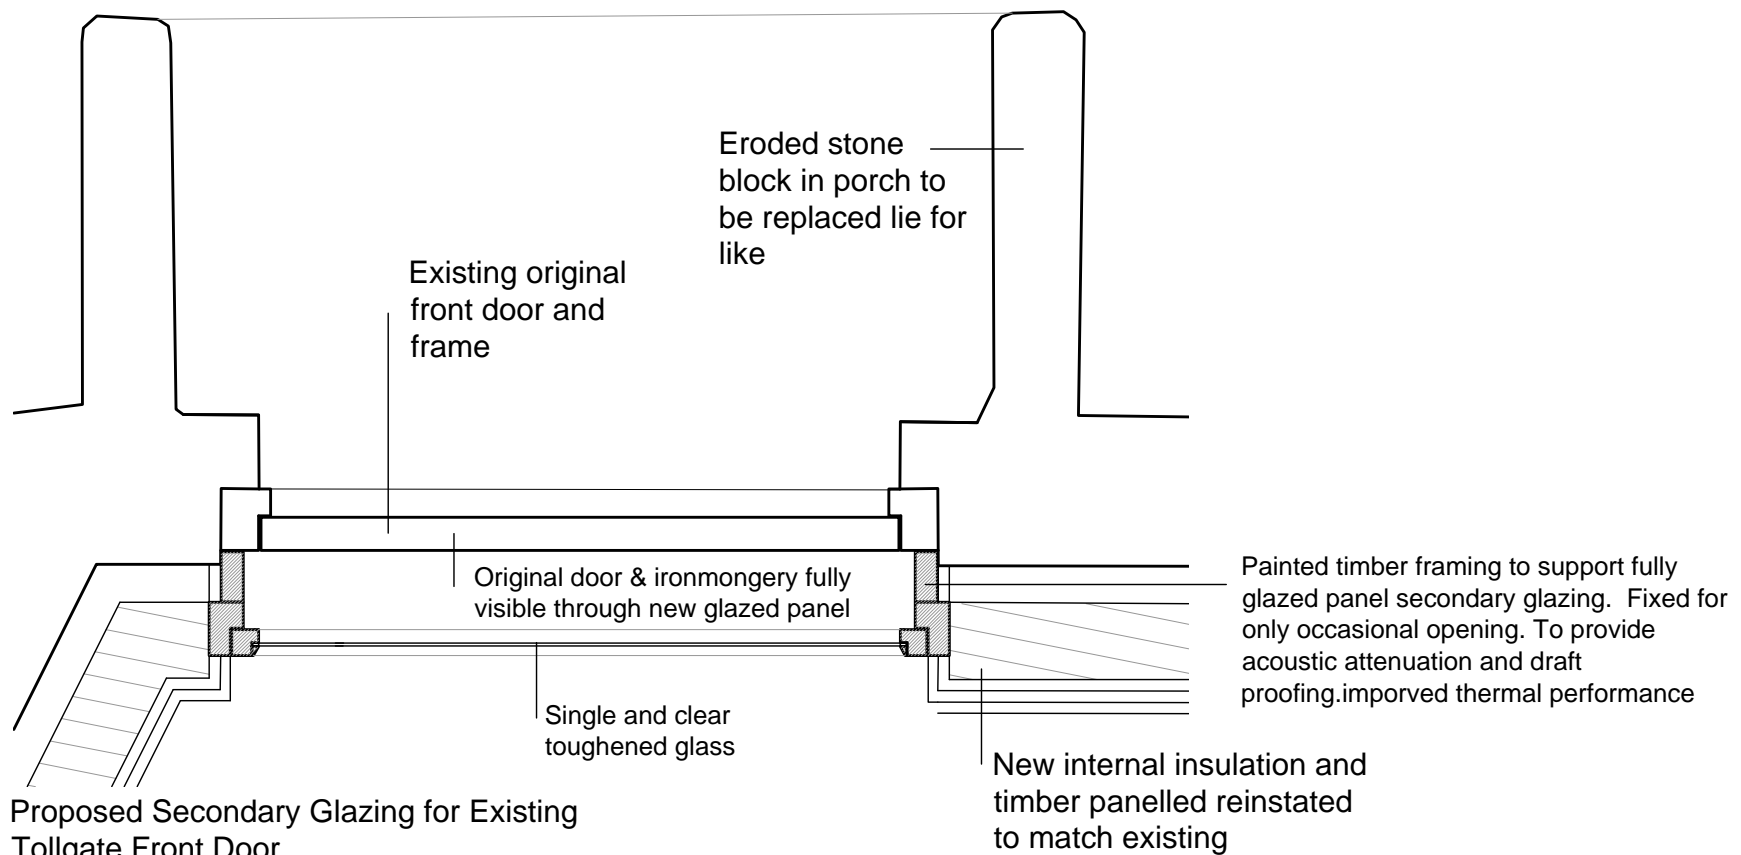

Proposed Secondary Glazing for Existing Tollgate Front Door
Scale 1:10

<p>Revision Notes</p> <p>REV - 21 11 2023 PLANNING AND LBC</p>	<p>Notes</p>	<p>Client</p> <p>Mark Johnson Tollgate Cottage Shawford Beckington, Frome BA11 6SQ</p>	<p>Architect</p> <p>Abi McGillivray Architecture 7 Goose Street, Beckington Somerset BA11 6SS Tel: 01373 831585 / 07811438654 www.amarchitecture.co.uk</p>	<p>Tollgate Cottage</p>							
				<p>Drawing Title</p> <p>Proposed Joinery 04 Internal Doors</p>							
		<p>Scales</p> <p>1:200 @ A3</p> <p>Date</p> <p>09 06 2023</p>	<table border="1"> <thead> <tr> <th>Job Number</th> <th>Drawing Number</th> <th>Revision</th> <th>Status</th> </tr> </thead> <tbody> <tr> <td>238</td> <td>050</td> <td>-</td> <td>Planning</td> </tr> </tbody> </table>	Job Number	Drawing Number	Revision	Status	238	050	-	Planning
Job Number	Drawing Number	Revision	Status								
238	050	-	Planning								