


THIS DRAWING REMAINS THE PROPERTY OF B.DAVIS AND MUST NOT BE REPRODUCED OR PASSED TO A THIRD PARTY WITHOUT PRIOR WRITTEN PERMISSION. DO NOT SCALE FROM THIS DRAWING. IF IN ANY DOUBT..... ASK!




EXISTING FRONT ELEVATION
Scale - 1:100





PROPOSED FRONT ELEVATION
Scale - 1:100

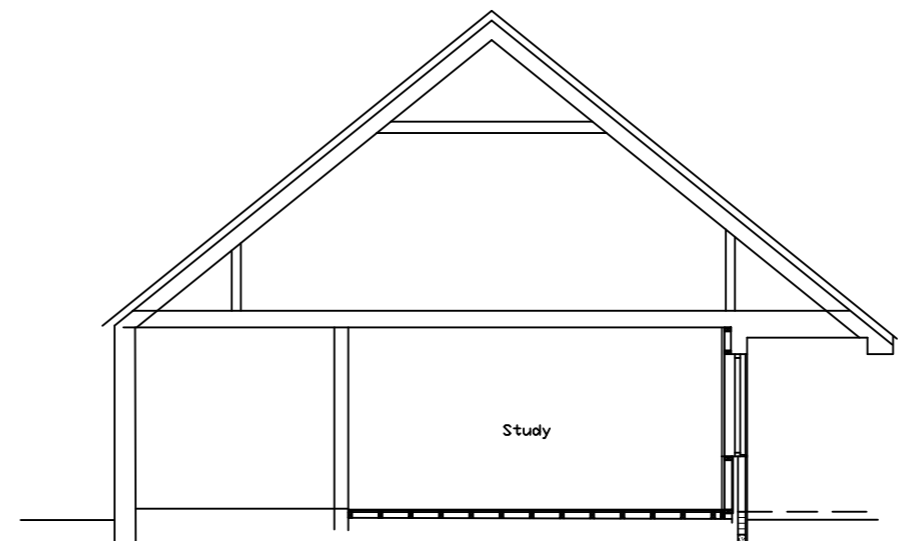


TYPICAL SECTION THROUGH
Scale - 1:100

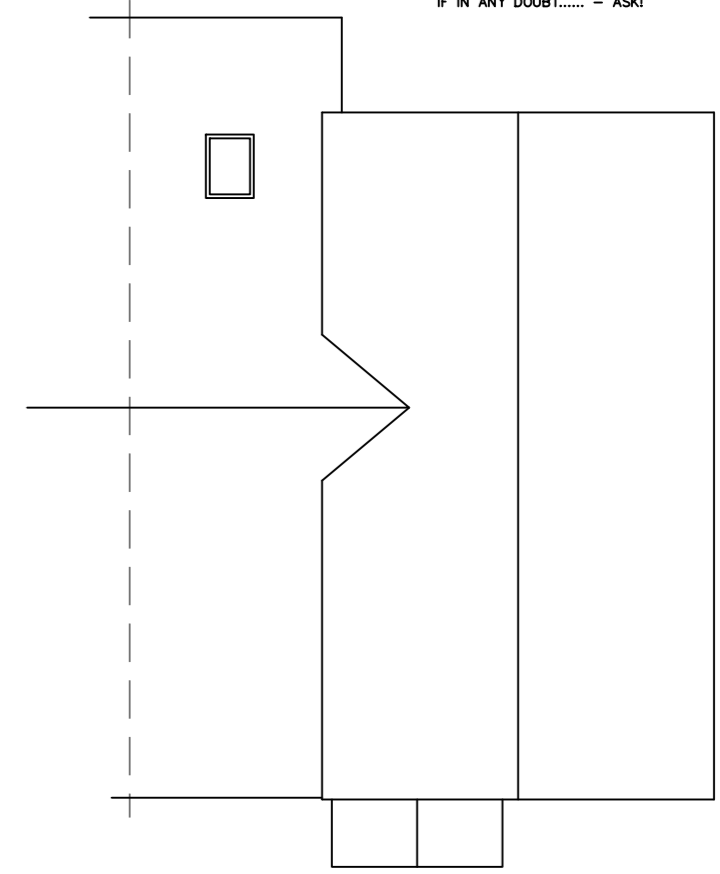


EXISTING & PROPOSED ROOF PLAN
Scale - 1:100

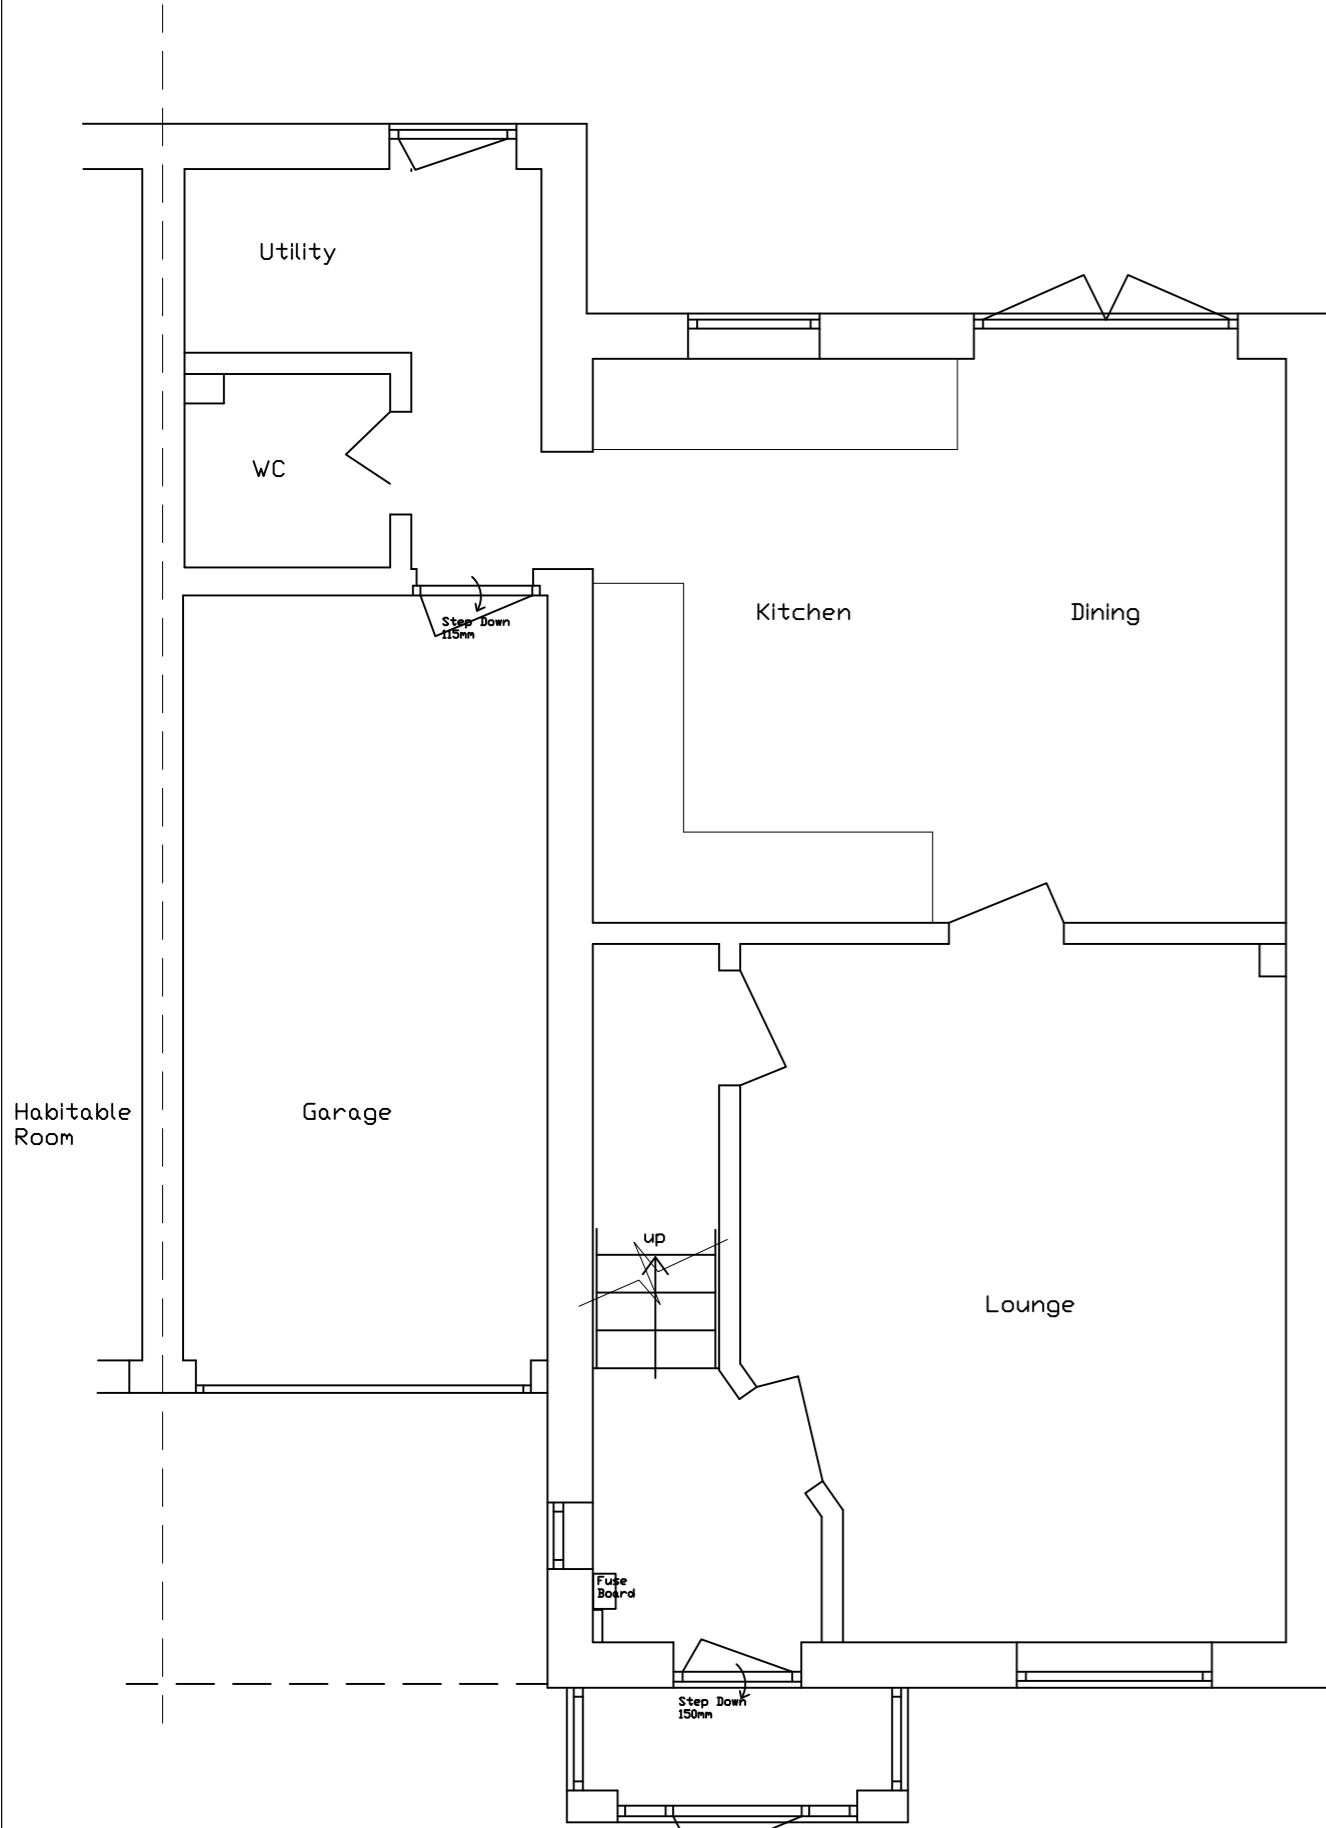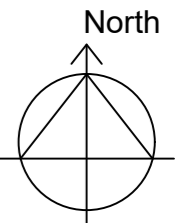

EXISTING GROUND FLOOR PLAN
Scale - 1:50

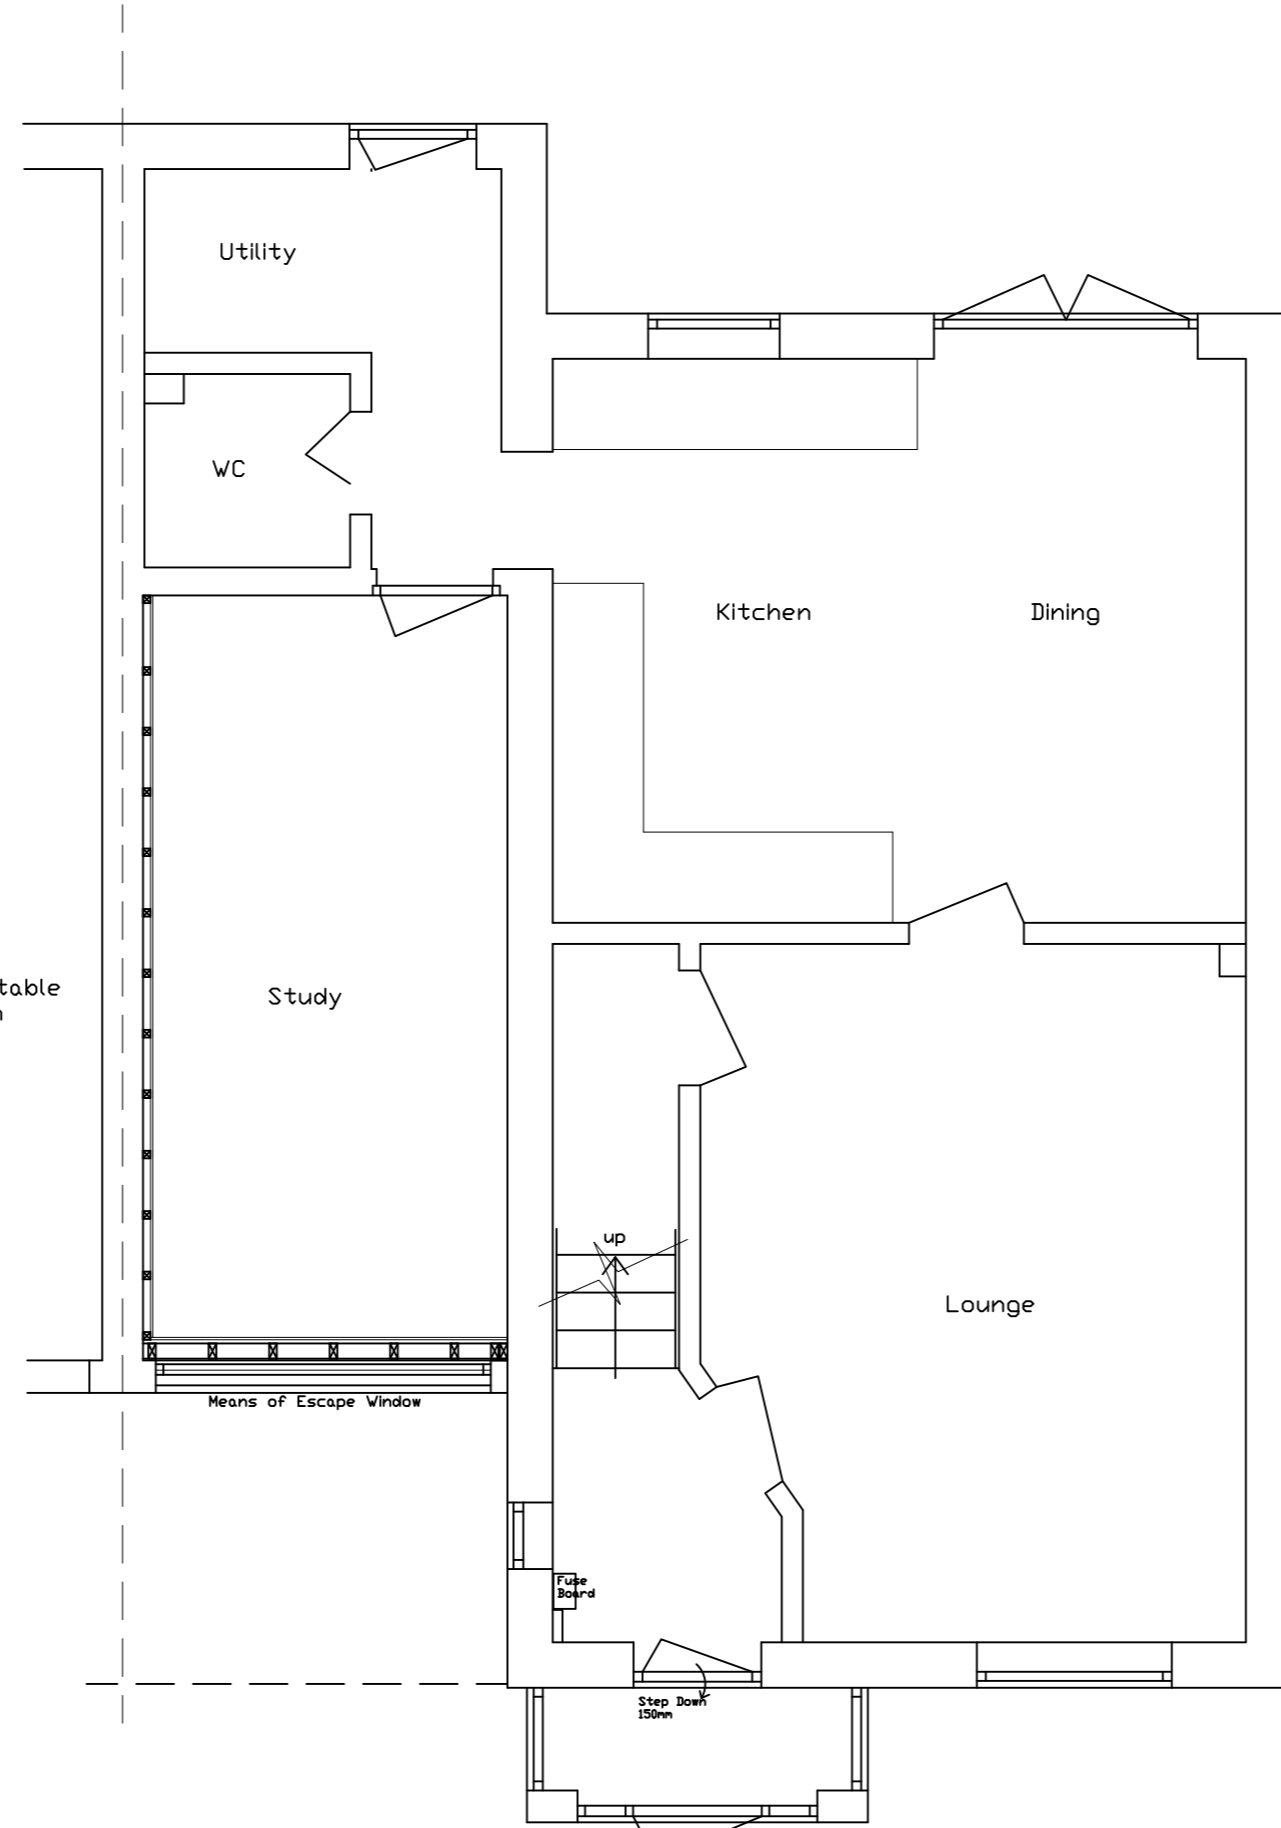

PROPOSED GROUND FLOOR PLAN
Scale - 1:50

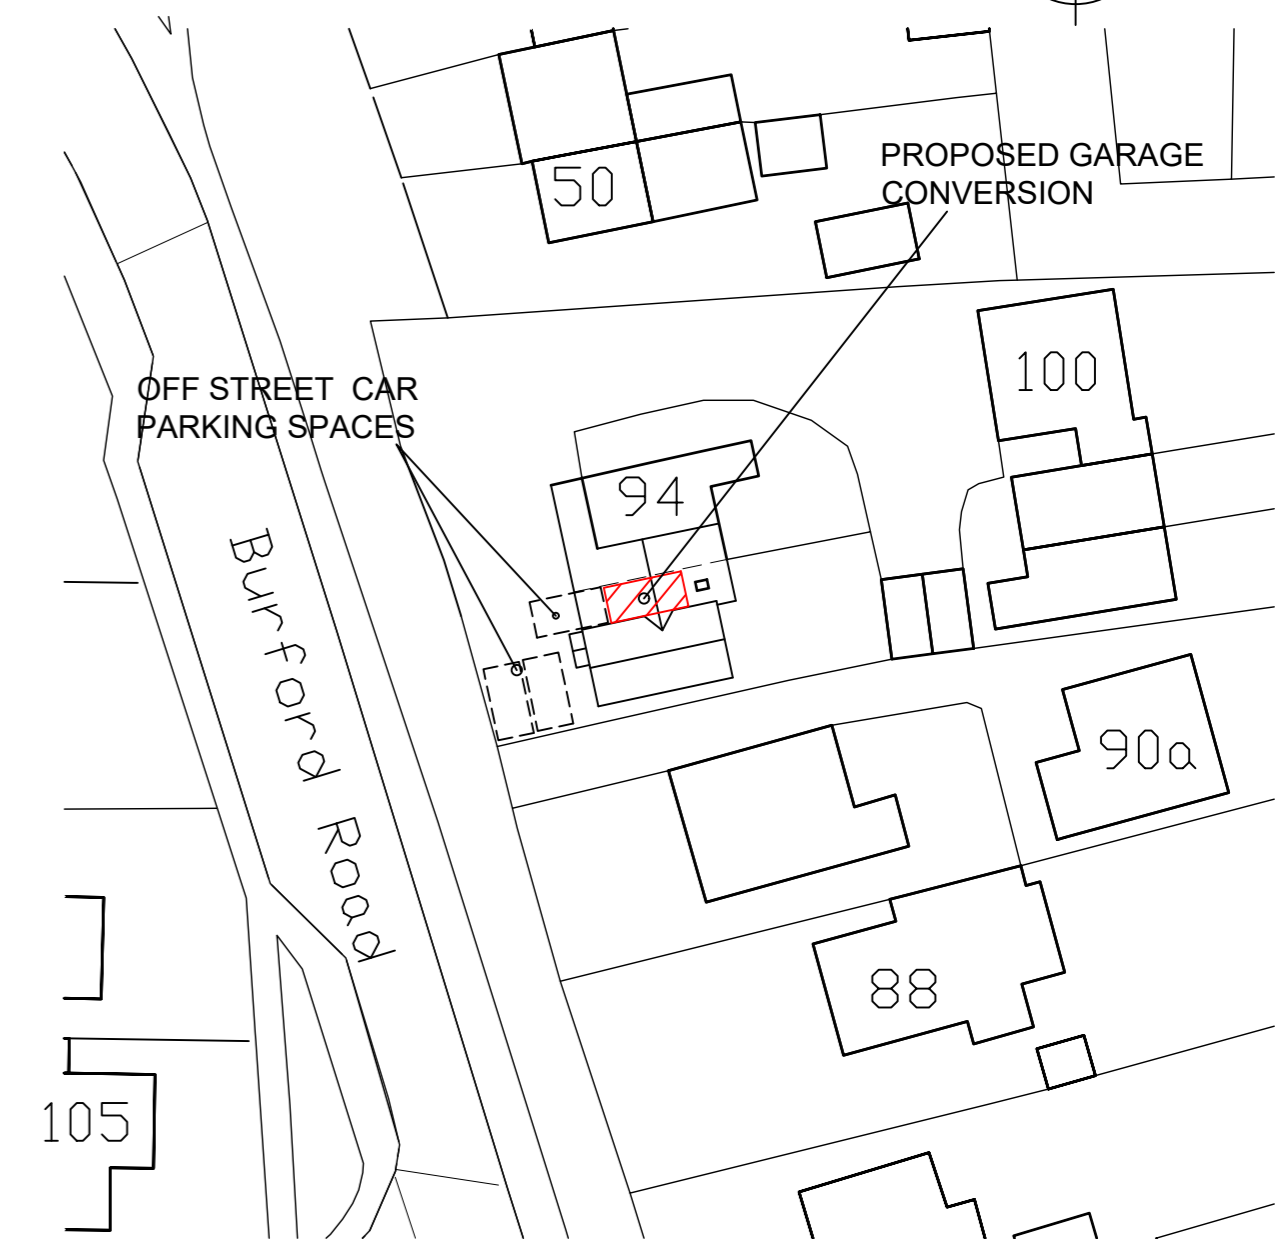

BLOCK PLAN
Scale - 1:500

| REV | DATE | DESCRIPTION |
|----------------------------|------------|-------------|
| CLIENT: | | DATE: |
| MR HANKINSON | | 12.12.23 |
| PROJECT: | | |
| 92 BURFORD ROAD, CARTERTON | | |
| TITLE: | | |
| EXISTING & PROPOSED PLANS | | |
| SCALE: | DRWG. NO.: | REV: |
| 1:50 & 1:100 @ A2 | 001 | |


BRETT DAVIS
 ARCHITECTURAL DESIGN
 tel: 07791 304 932
 email: bddesign@btinternet.com