


Scale 1:50

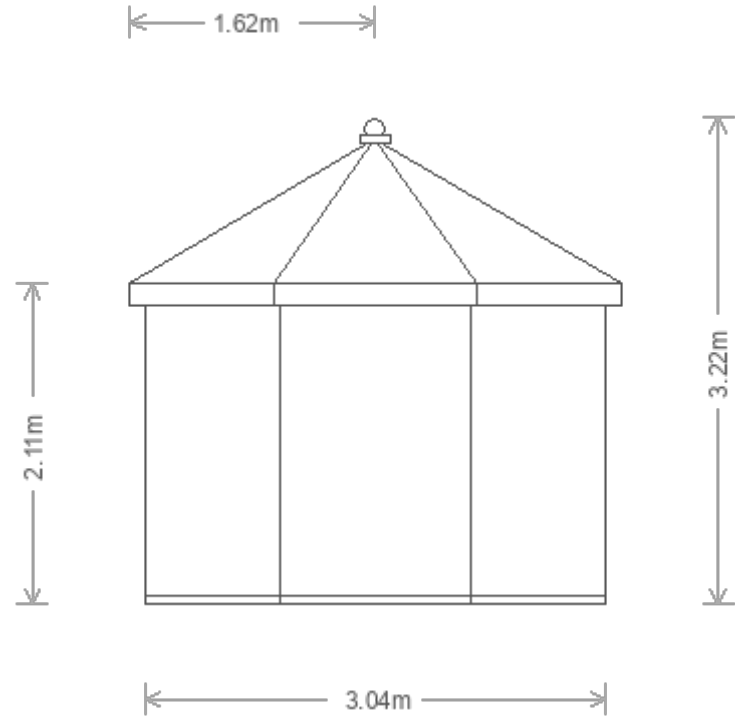

Customer Name	Emma Burns	Building	3.0 x 3.0m Wiveton	
Customer Address	Dovecote, Bushey Row, Bampton, Oxfordshire, OX18 2JX	Drawing Date	30th October 2023	
		Drawing Title	Elevation D View	Sheet 6/6

