


Scale 1:50

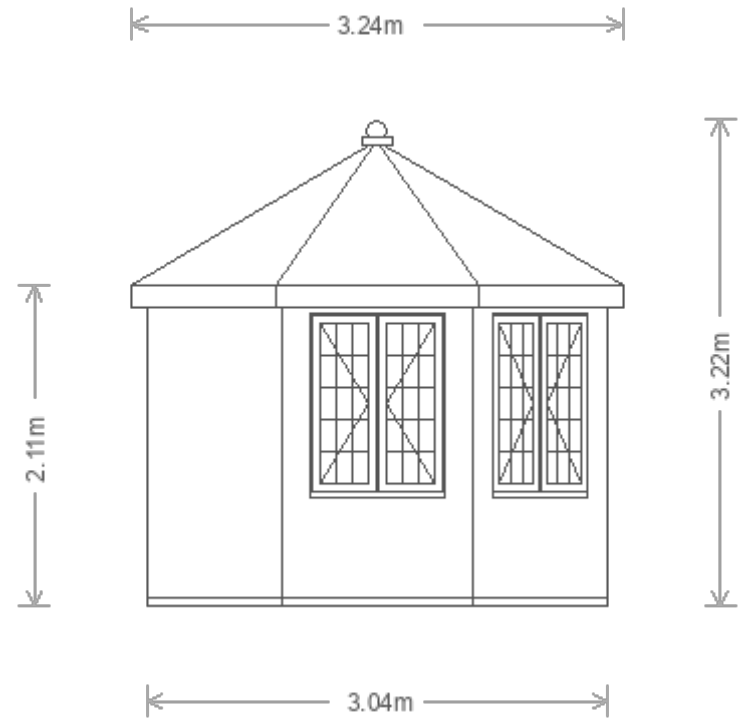

<b>Customer Name</b>	Emma Burns	<b>Building</b>	3.0 x 3.0m Wiveton	
<b>Customer Address</b>	Dovecote, Bushey Row, Bampton, Oxfordshire, OX18 2JX	<b>Drawing Date</b>	30th October 2023	
		<b>Drawing Title</b>	Elevation C View	<b>Sheet</b> 5/6

