


Scale: 1:1250



Supplied by: National Map Centre  
License number: 100031961  
Produced: 26/05/2021  
Serial number: 46495

4 THE GREEN  
ALVESCOT  
BAMPTON  
OX18 2QD

Plot centre co-ordinates: 427168.204386  
Download file:  
Project name: ahacking\_4thegreen

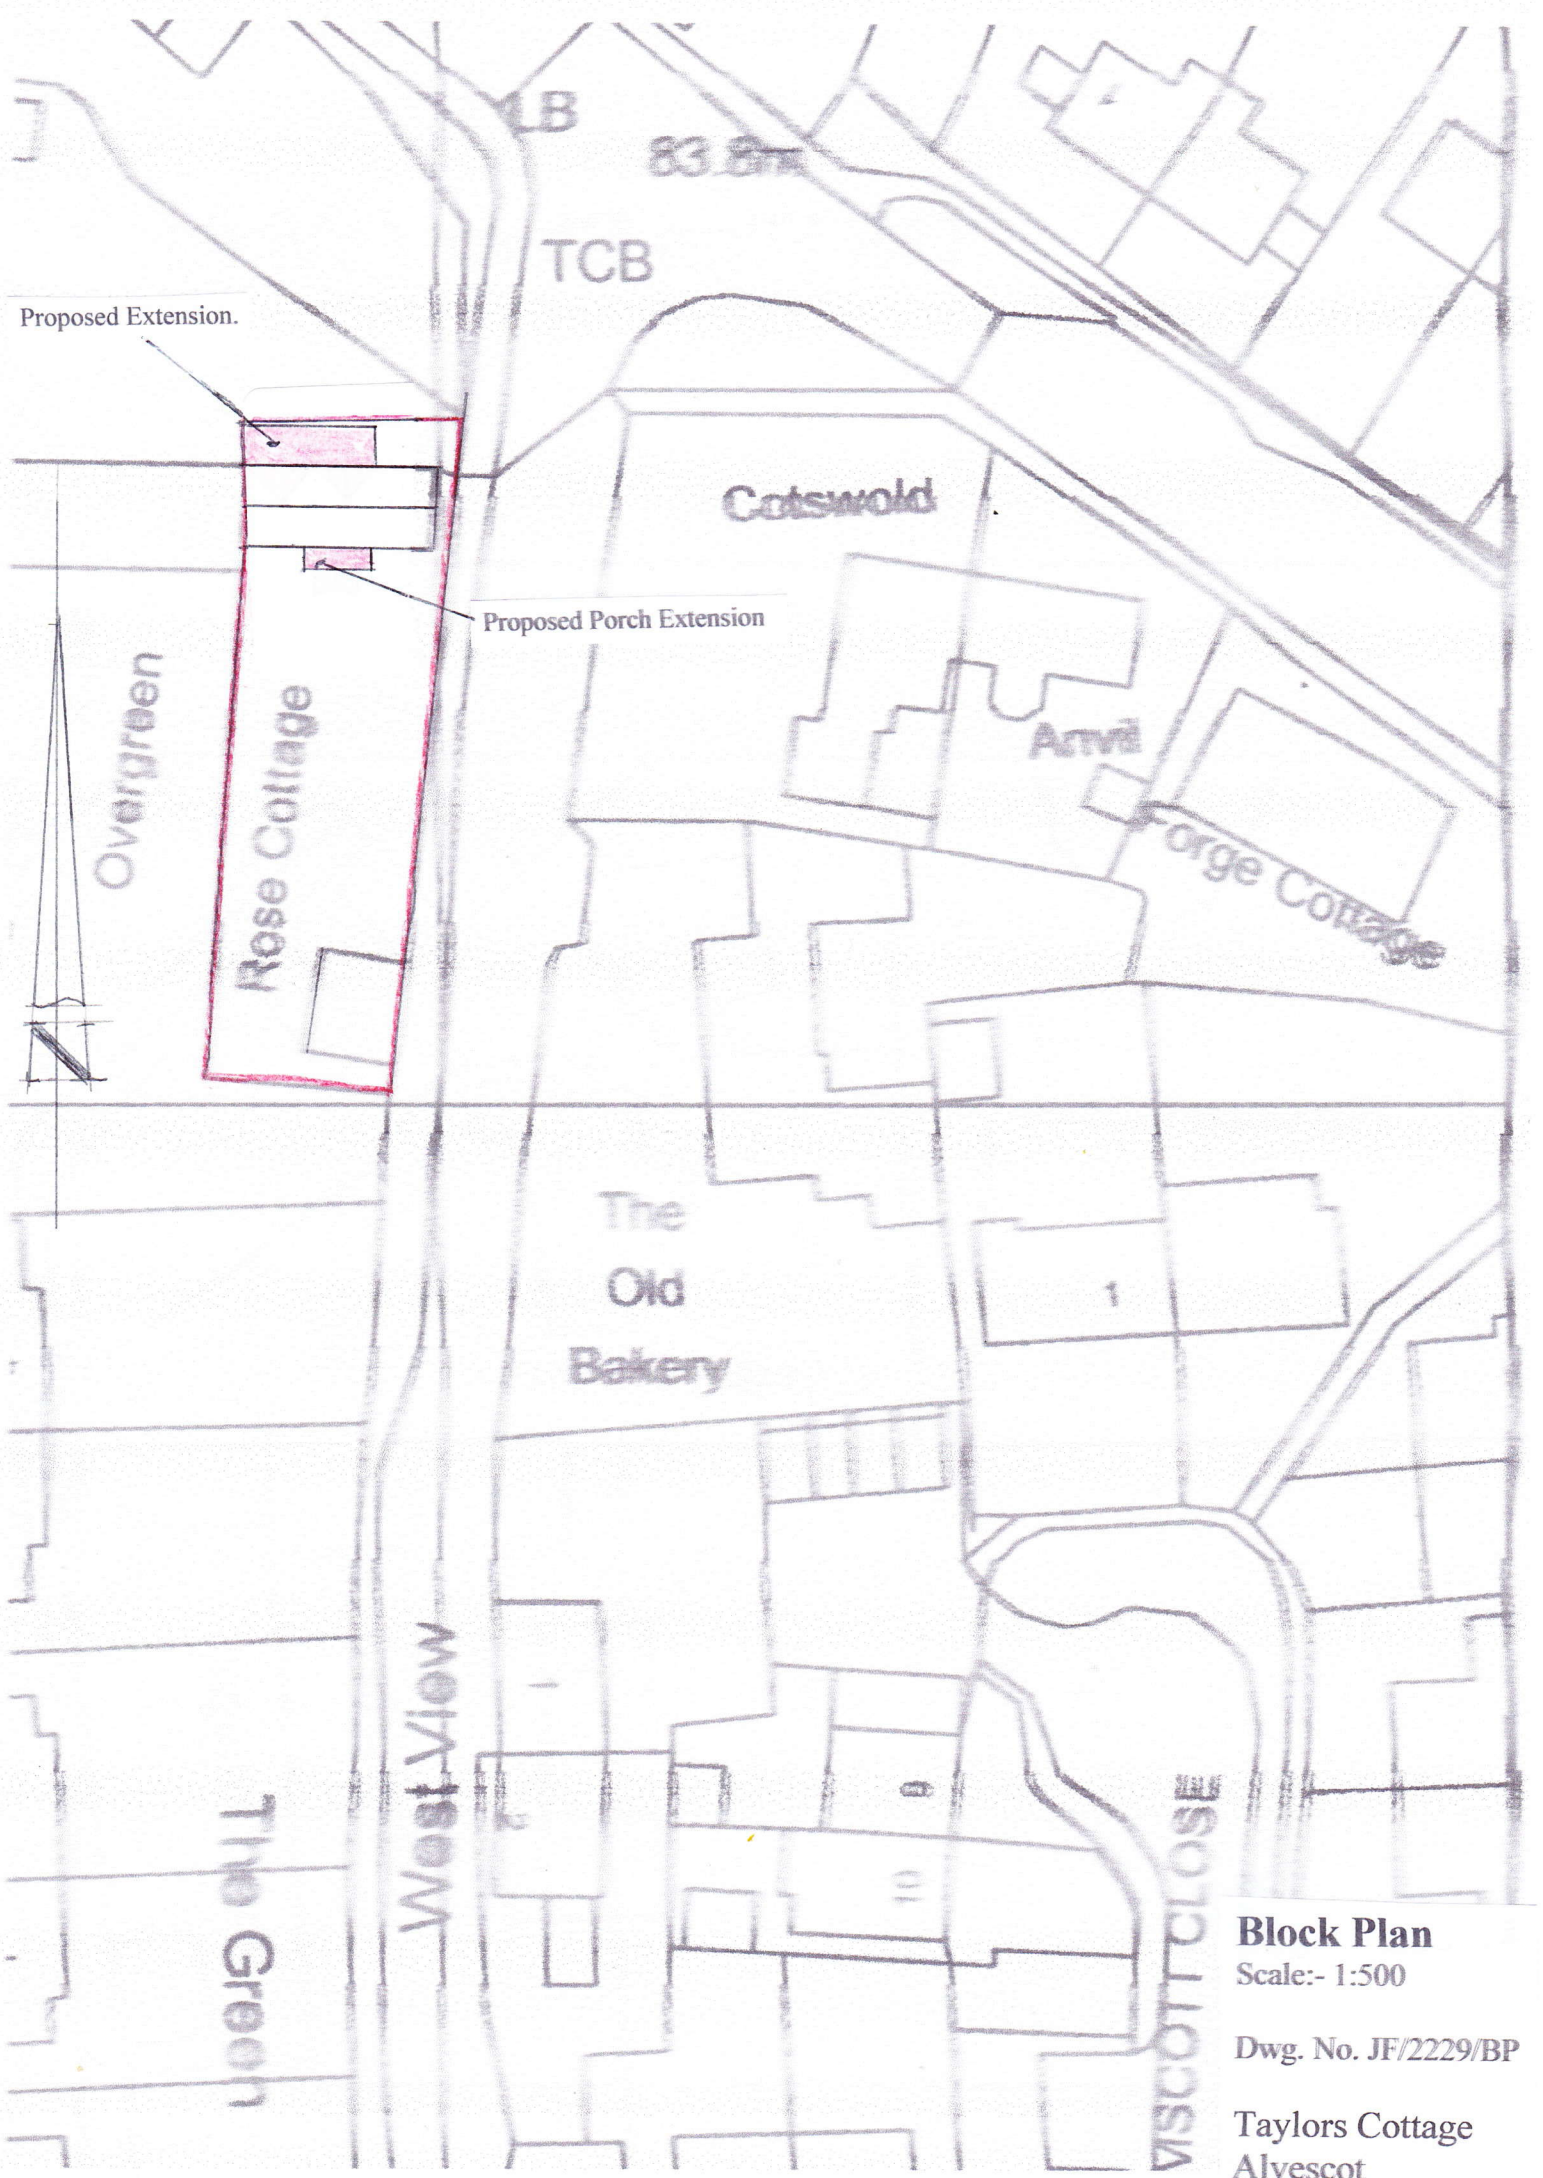

Proposed Extension.

Proposed Porch Extension

Overgreen

Rose Cottage

Cotswold

Arvie

Forge Cottage

The Old Bakery

The Green

West View

VISCOTT CLOSE

**Block Plan**  
Scale:- 1:500

Dwg. No. JF/2229/BP

Taylors Cottage  
Alvescot