


DO NOT SCALE FROM THIS DRAWING.
 (DRAWING MAY BE SCALED FOR LOCAL AUTHORITY & PLANNING PURPOSES ONLY)
 ALL DIMENSIONS TO BE CHECKED ON SITE.
 COPYRIGHT PROTECTED.

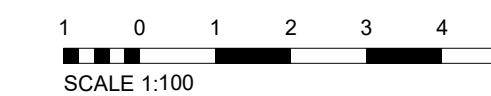


1. ALL DIMENSIONS ARE IN MILLIMETRES.
2. THIS DRAWING IS TO BE READ IN CONJUNCTION WITH ALL STRUCTURAL ENGINEERS DRAWINGS, SPECIFICATIONS AND SCHEDULES, AND ANY OTHER CONSULTANT'S DOCUMENTATION AND REPORTS
3. ANY DISCREPANCIES OR INCONSISTENCIES IN THE INFORMATION SHOULD BE REPORTED DIRECT TO THE ARCHITECT FOR CLARIFICATION AND CONFIRMATION OF INSTRUCTION.
4. DO NOT SCALE FROM THIS DRAWING (DRAWINGS MAY BE SCALED FOR LOCAL AUTHORITY AND PLANNING PURPOSES ONLY - ALL DIMENSIONS TO BE CHECKED ON SITE).
5. ALL NEW MATERIALS AND EXTERNAL SURFACES TO MATCH EXISTING UNLESS OTHERWISE SPECIFIED.



1 (14) ELEVATION A
 04001 1:100



2 (14) ELEVATION B
 04001 1:100

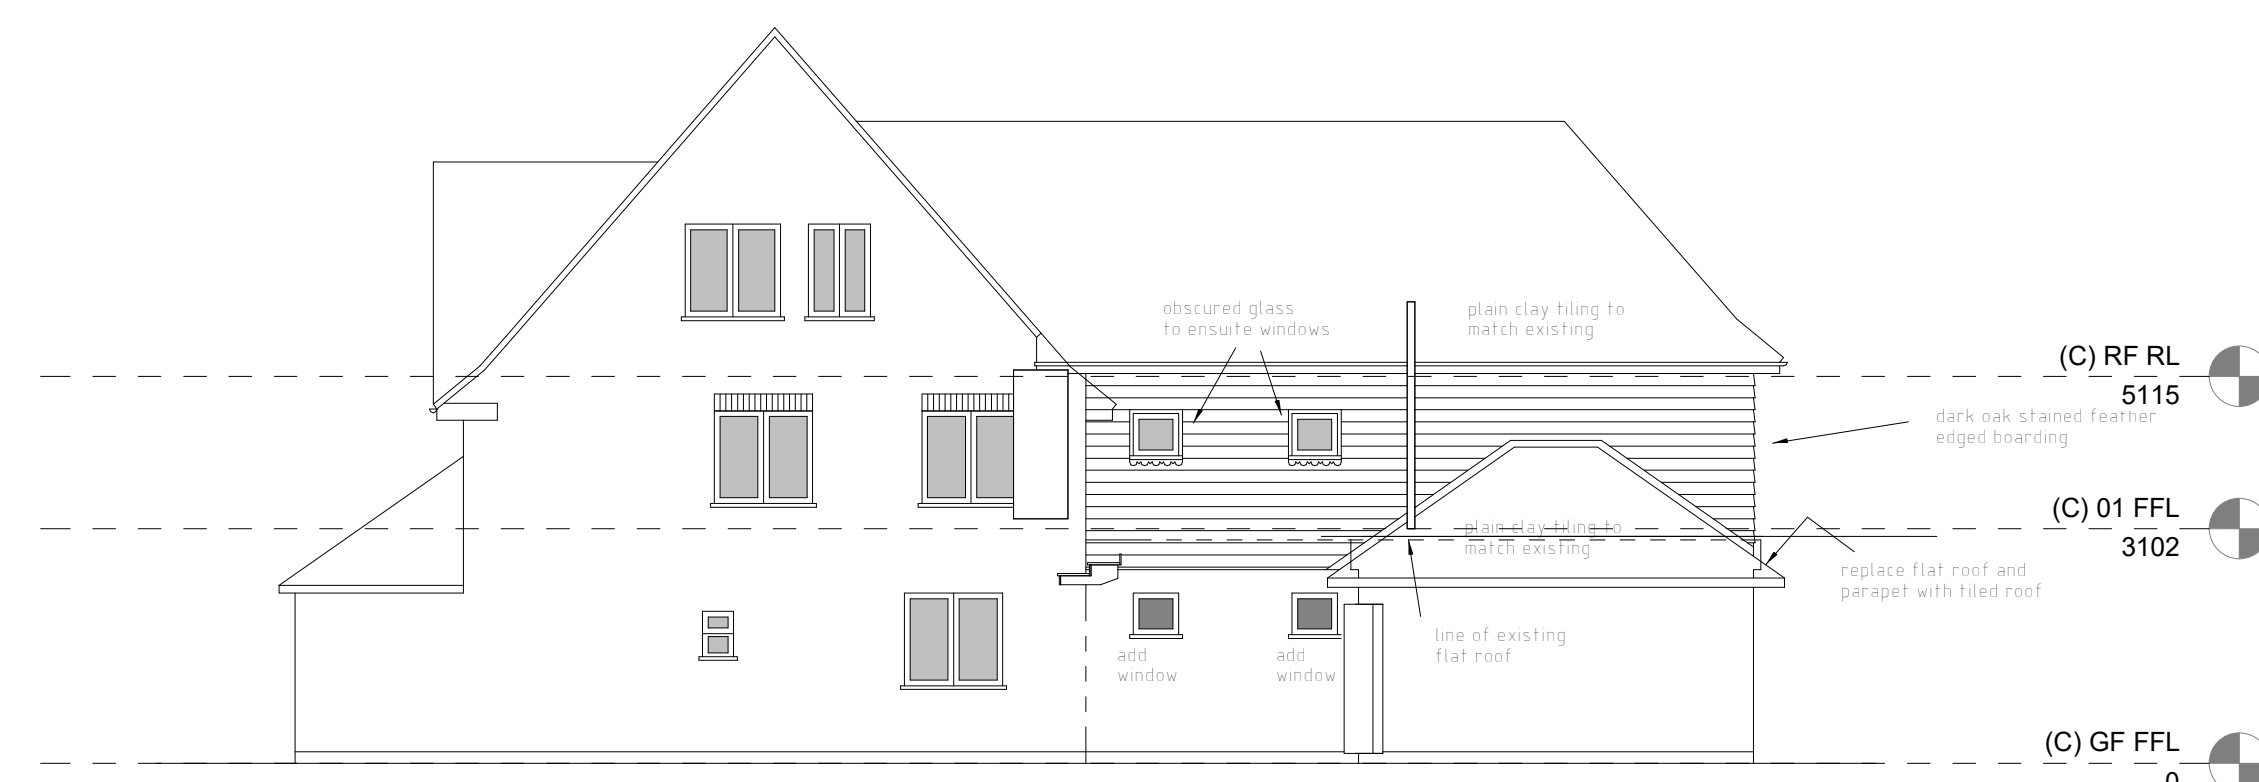

3 (14) ELEVATION C
 1:100

Rev	Date	Revision Description	AT/ML
<p>IDL: Architects</p> <p>LONDON 17 Blackfriers Lane St Paul's, London EC4V 6ER</p> <p>PRAQUE The Forum, Fifth Floor, Wenceslas Square 19 Prague, 110 00</p> <p>+44 (0)20 7248 1234 +42 (0) 72 0279 588</p> <p>idl group Registered in England No. 7111665 RIBA Accreditation No. 20014346</p>			
<p>Project MASCALLS HUDNALL COMMON HP4 1QN</p>			
<p>Drawing Title PROPOSED ELEVATIONS</p>			
<p>Project No 23-0004</p>			
<p>Scale @A1 As indicated</p>		<p>Drawn by AT</p>	<p>Checked by ML</p>
<p>File Identifier 0004-IDL-NA-ZZ-DR-A-14001</p>			<p>[Status - Revision] [BC-00]</p>
<p>Purpose of Issue BUILDING REGULATIONS</p>			