



EXISTING FRONT ELEVATION

EXISTING REAR ELEVATION

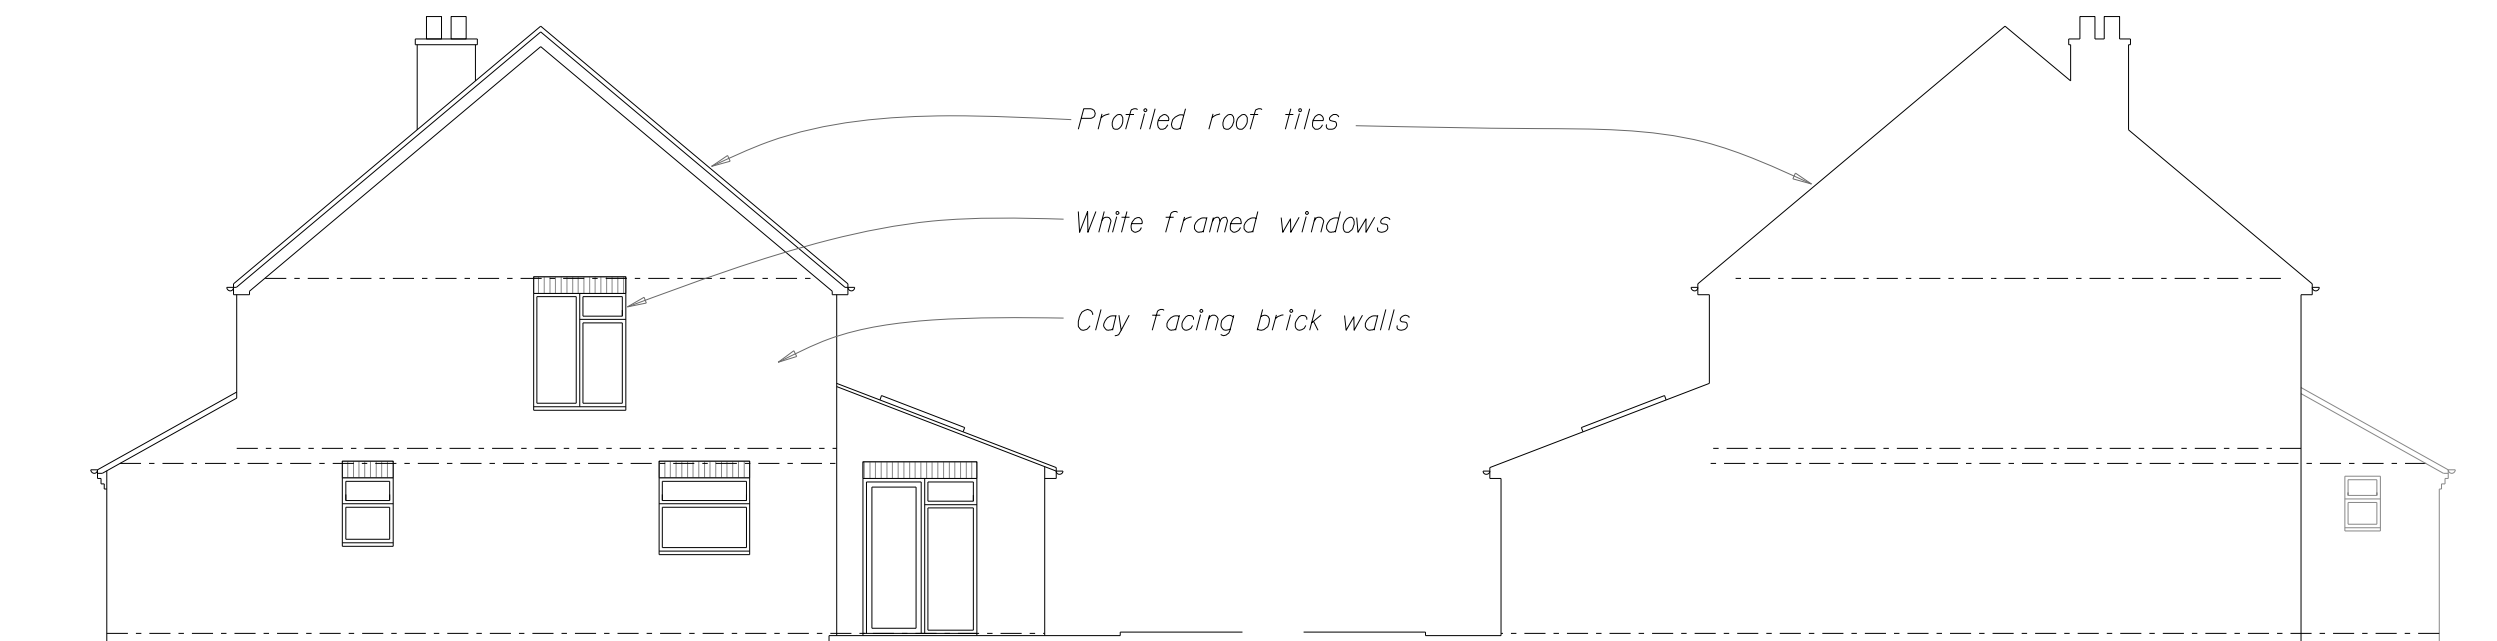

EXISTING SIDE (SE) ELEVATION

EXISTING SIDE (NW) ELEVATION

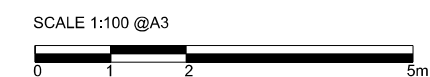

58 VALLEY ROAD

58 Valley Road Northchurch Berkhamsted Hertfordshire, HP4 3PZ FOR Mr & Mrs Cann			
EXISTING ELEVATIONS			
1:100@A3	FEB '23	DATE	REVISION
CEN1	03	-	-
BLACKWOOD - ARCHITECTS 3 Carrera House Merlin Centre Gatehouse Close Aylesbury HP19 8DP Tel: 01296 399959			