


Main house

Garage

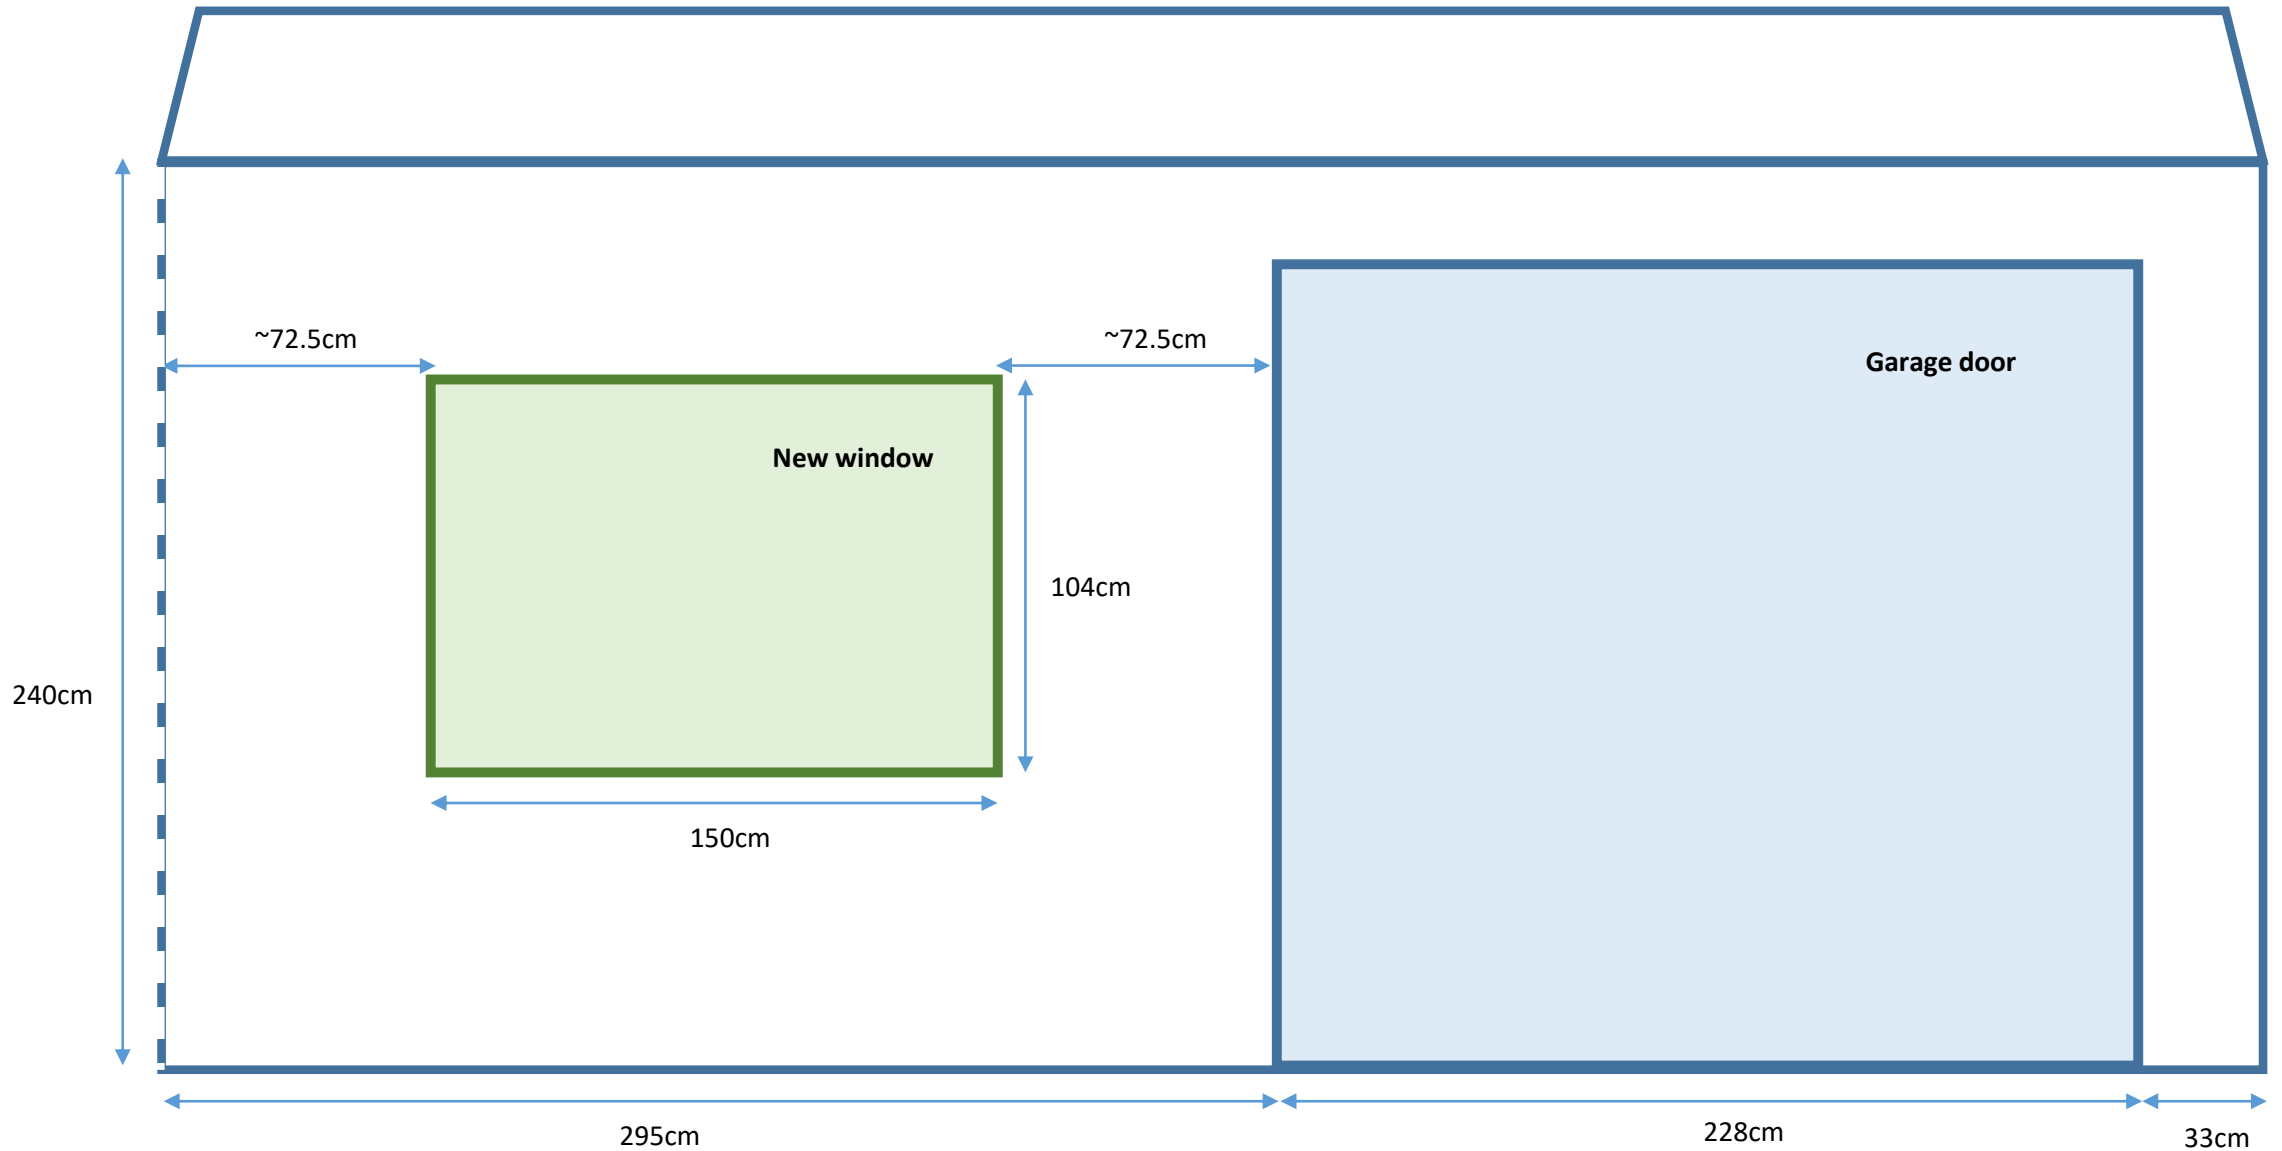

Front view: after conversion

Scale  
1:20