


Main house

Garage

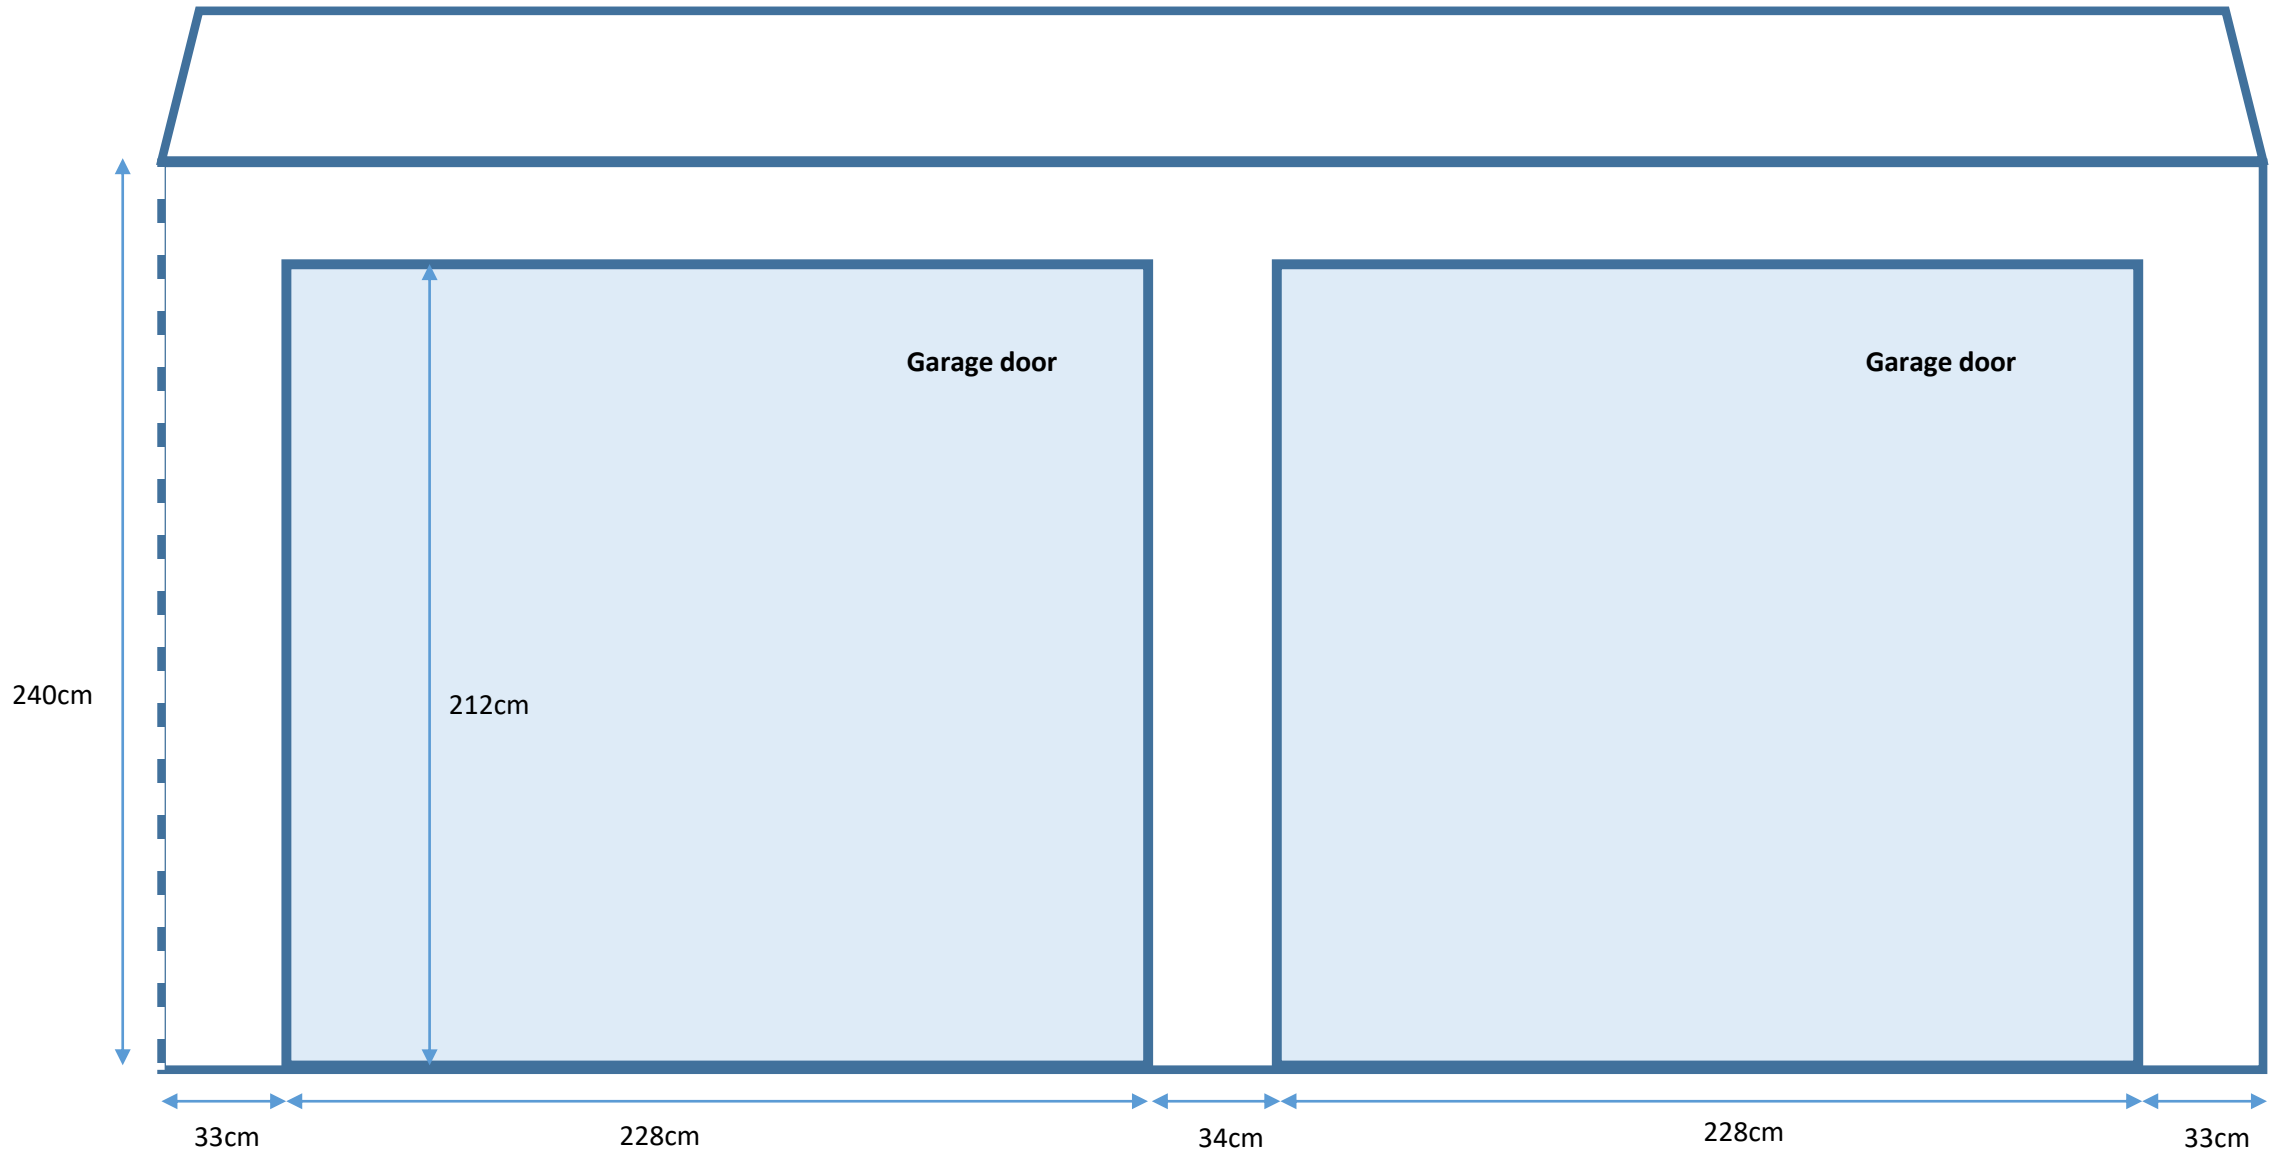

**Front view: before conversion**

**Scale  
1:20**