


**Site Plan**  
Hill Top Farm, Coddington, Newark, NG24 2QE

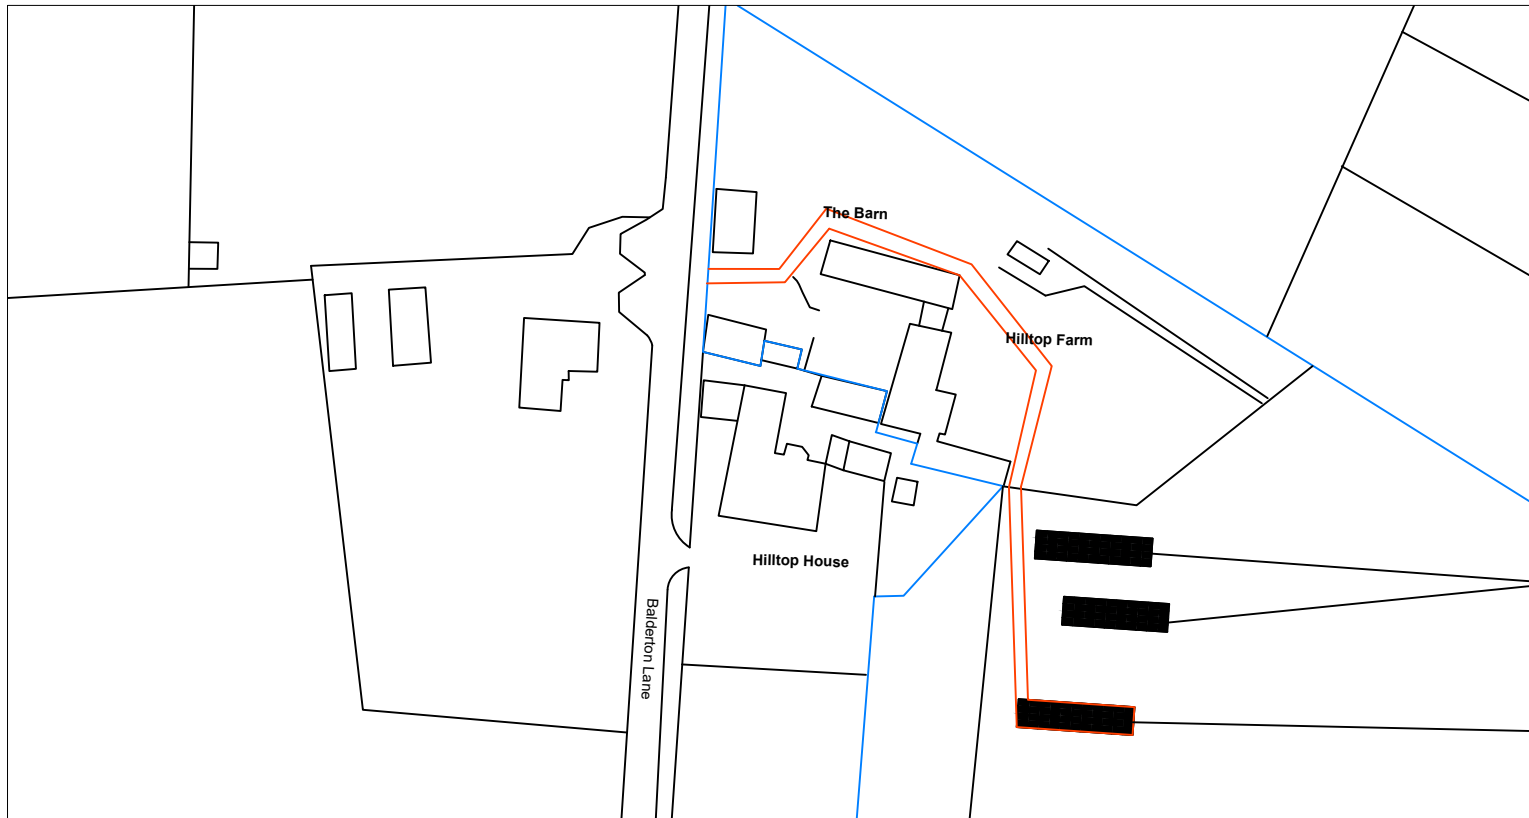

Existing ground mount system comprising of 84 Canadian Solar panels (approved application 21/00428/FUL)

Proposed ground mount system extension comprising of 44 Canadian Solar 410w modules

N

1 to 1250 @ A4