


KEY

- Pathways/Patio ETC
- Highway Parking Area
- Garden/Turf Area
- Existing trees and shrubs

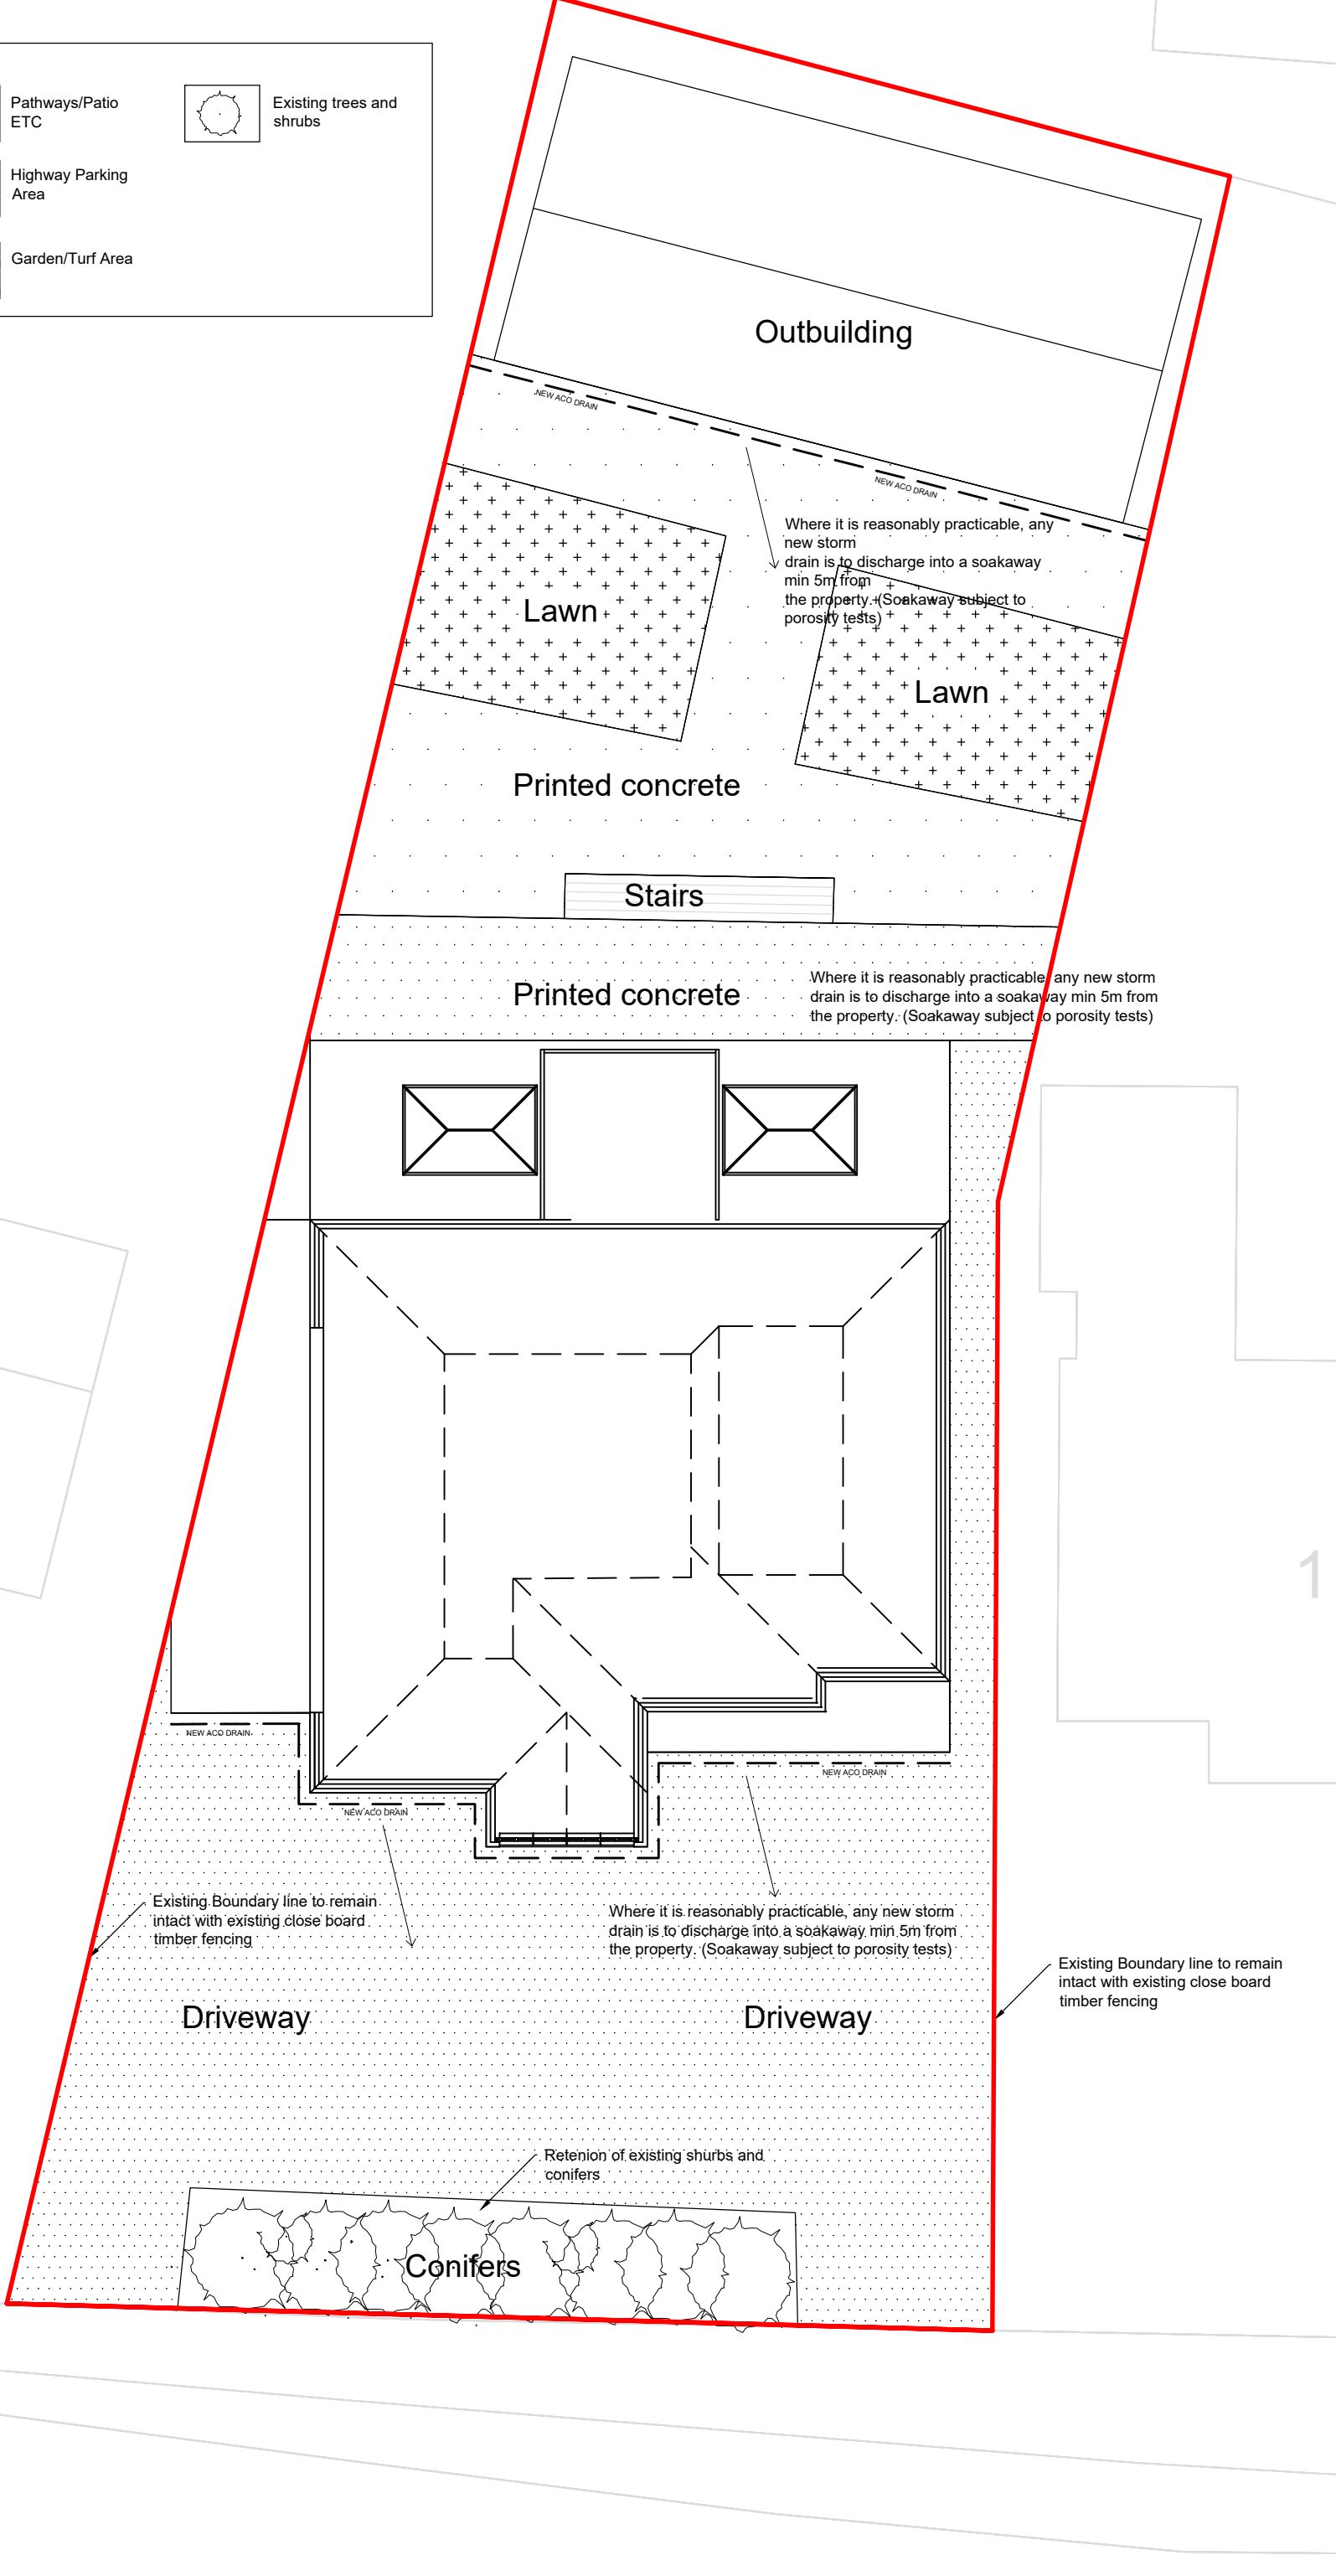

LANDSCAPE PLAN

Client Address	
112 Lower Street, Claregate, Wolverhampton, WV6 9LN	
Project	
Proposed Extension to Existing Building	
Drawing title	
Landscaping Plan	
Drawing status	
PLANNING	
Scale	1:100
Project No.	112LWS0823
Drawing number	112LWS-PW-0823-A-005
Rev	-

This drawing is not to be used in whole or part other than for the intended purpose and project as defined under the drawing status note above