


General Notes:

- Do not scale from this drawing
- All dimensions are to be checked and confirmed on site prior to any ordering of materials or structural elements.
- Unless stated otherwise, this drawing has been produced for planning and building regulations only and should not be used for construction.
- If applicable, property owners to ensure that all party wall agreements are in place prior to commencement of works if in doubt, ask.
- Client and Contractor to be aware of the relevant and current CDM 2015 Regulations. Domestic Client duties to be delegated to the contractor (Single contractor schemes) or "Principle Contractor" for projects with more than one contractor.
- Drawings are to be read in conjunction with all pre-construction information, planning approval documentation and relevant structural drawings/calculations. Any structural information indicated on these architectural drawings is for indicative purposes only.

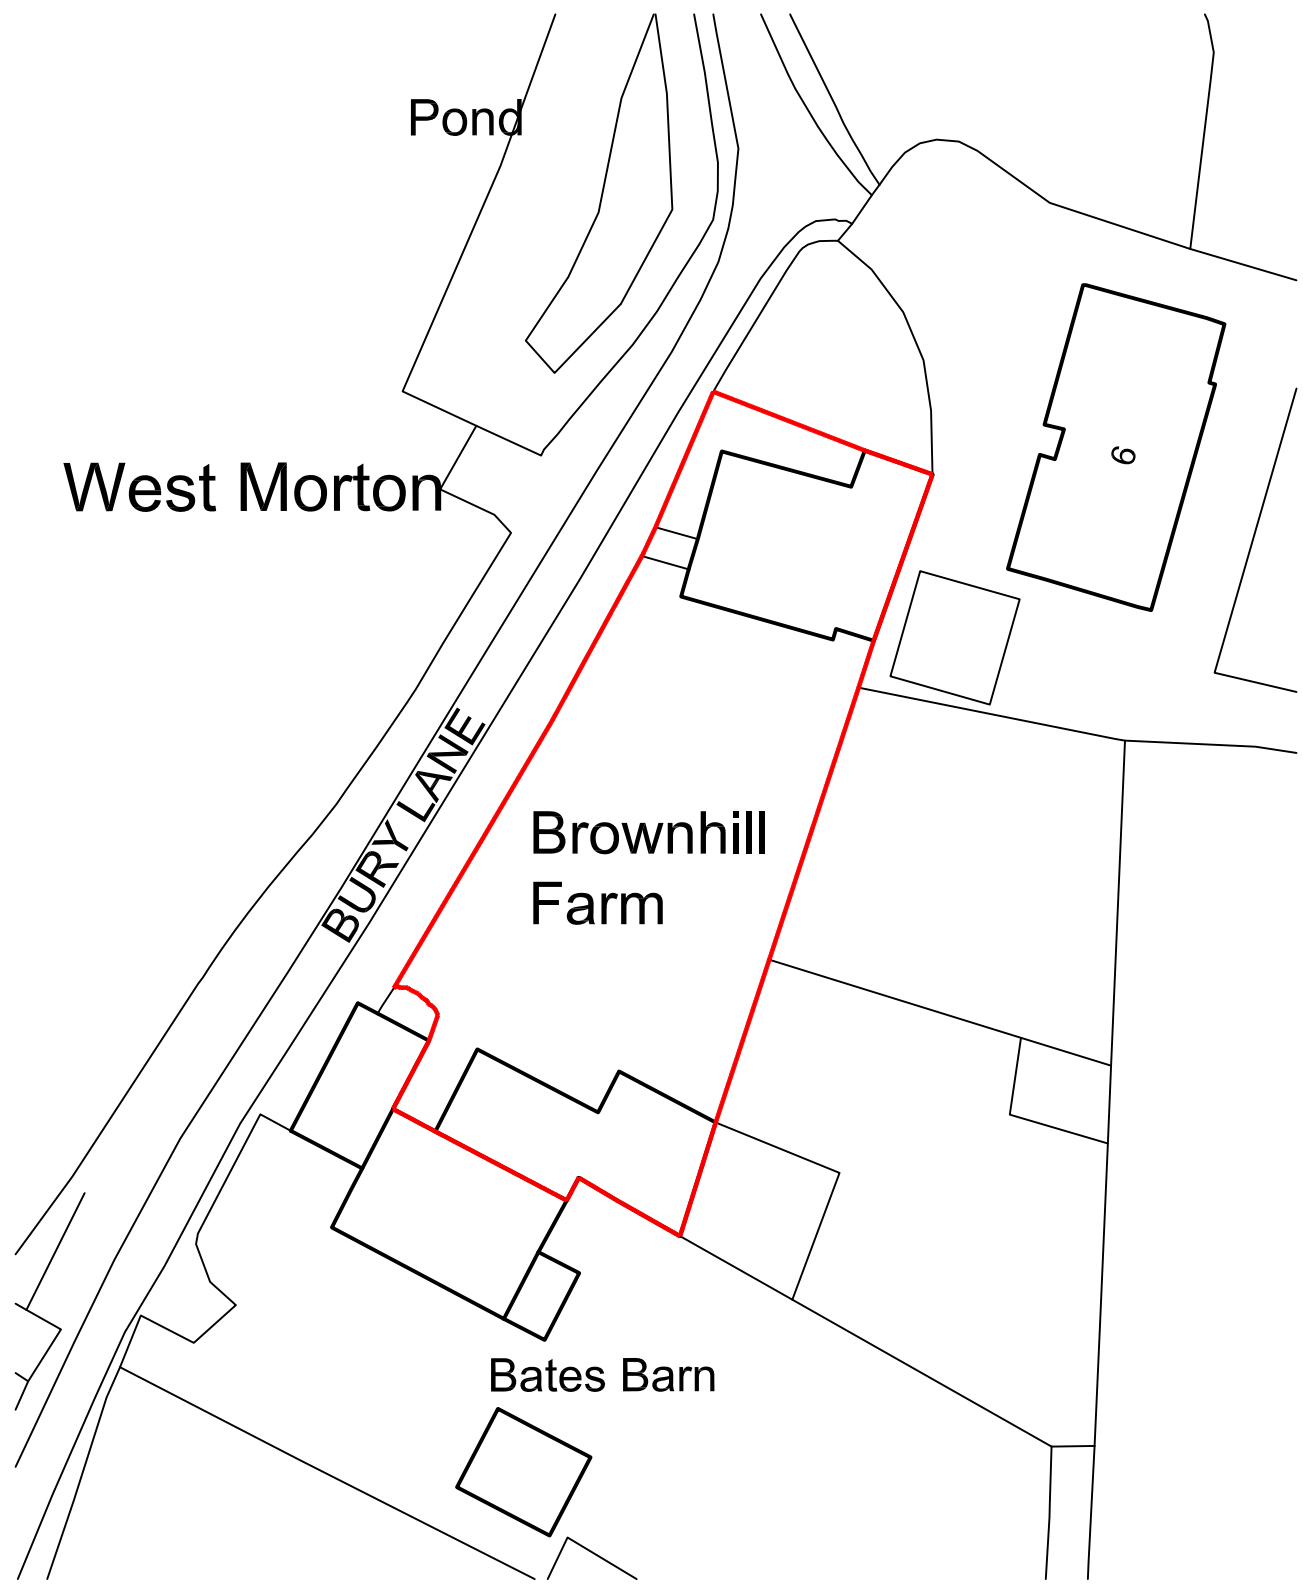


Existing Site Block Plan



Proposed Site Block Plan

Shaded area denotes first floor extension to existing building

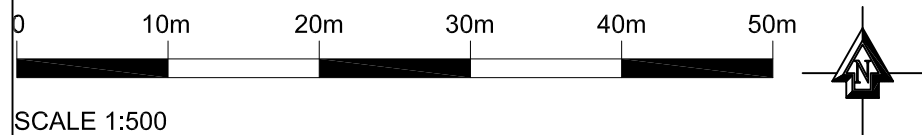

SCALE 1:500

Rev.	Description	Date
Client: Mr & Mrs Walker, Brown Hill Farm, West Morton, BD20 5UP		
Project: Proposed Extension over Existing Garage with Internal Alterations		
Title: Existing and Proposed Site Block Plan		
Status: Planning		
Scale: 1:500 @ A3		Date: NOV 2023
Dwg No: 22590_P_002_01	Revision: -	Drawn by: GAP
		Checked by: ---

fineline
architectural design

Fineline Architectural Design Ltd.
Salts Mill,
Victoria Road,
Saltaire,
BD18 3LA

admin@fineline-design.co.uk
www.fineline-design.co.uk
tel: 01274 400682