



PROPOSED

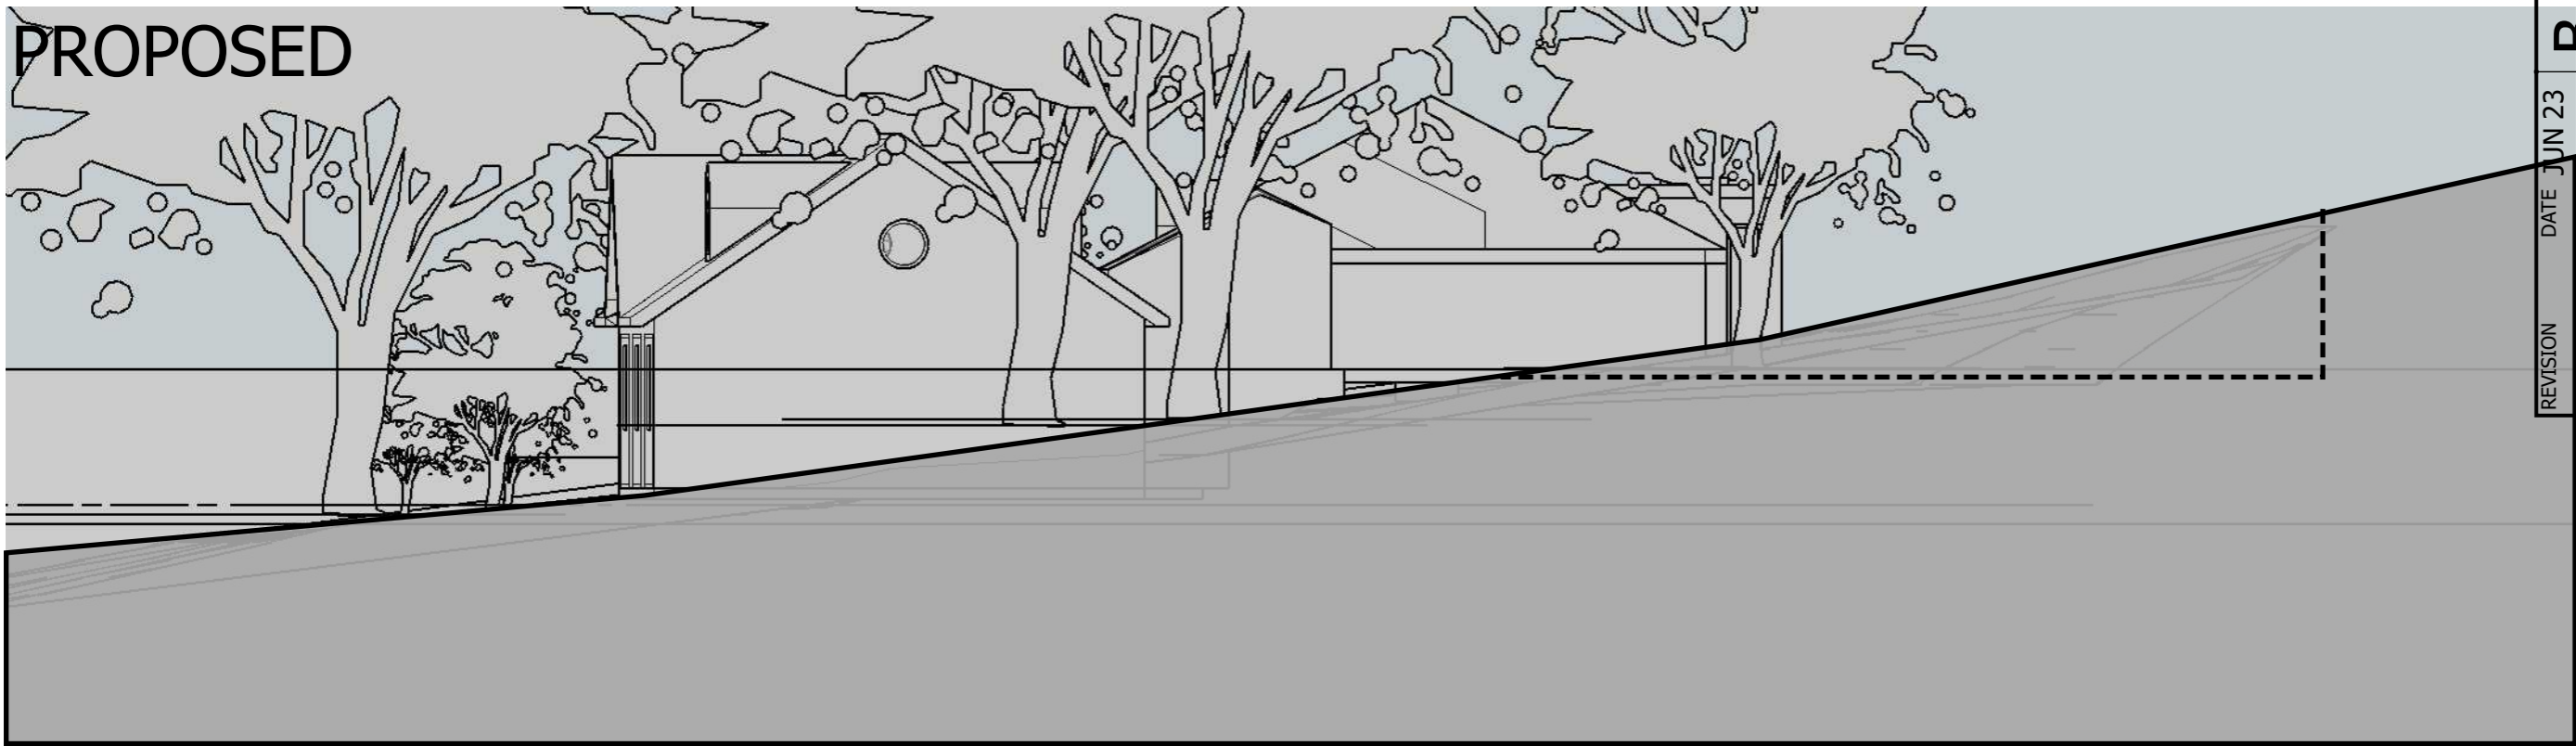

SIDE ELEVATION (NORTH WEST)

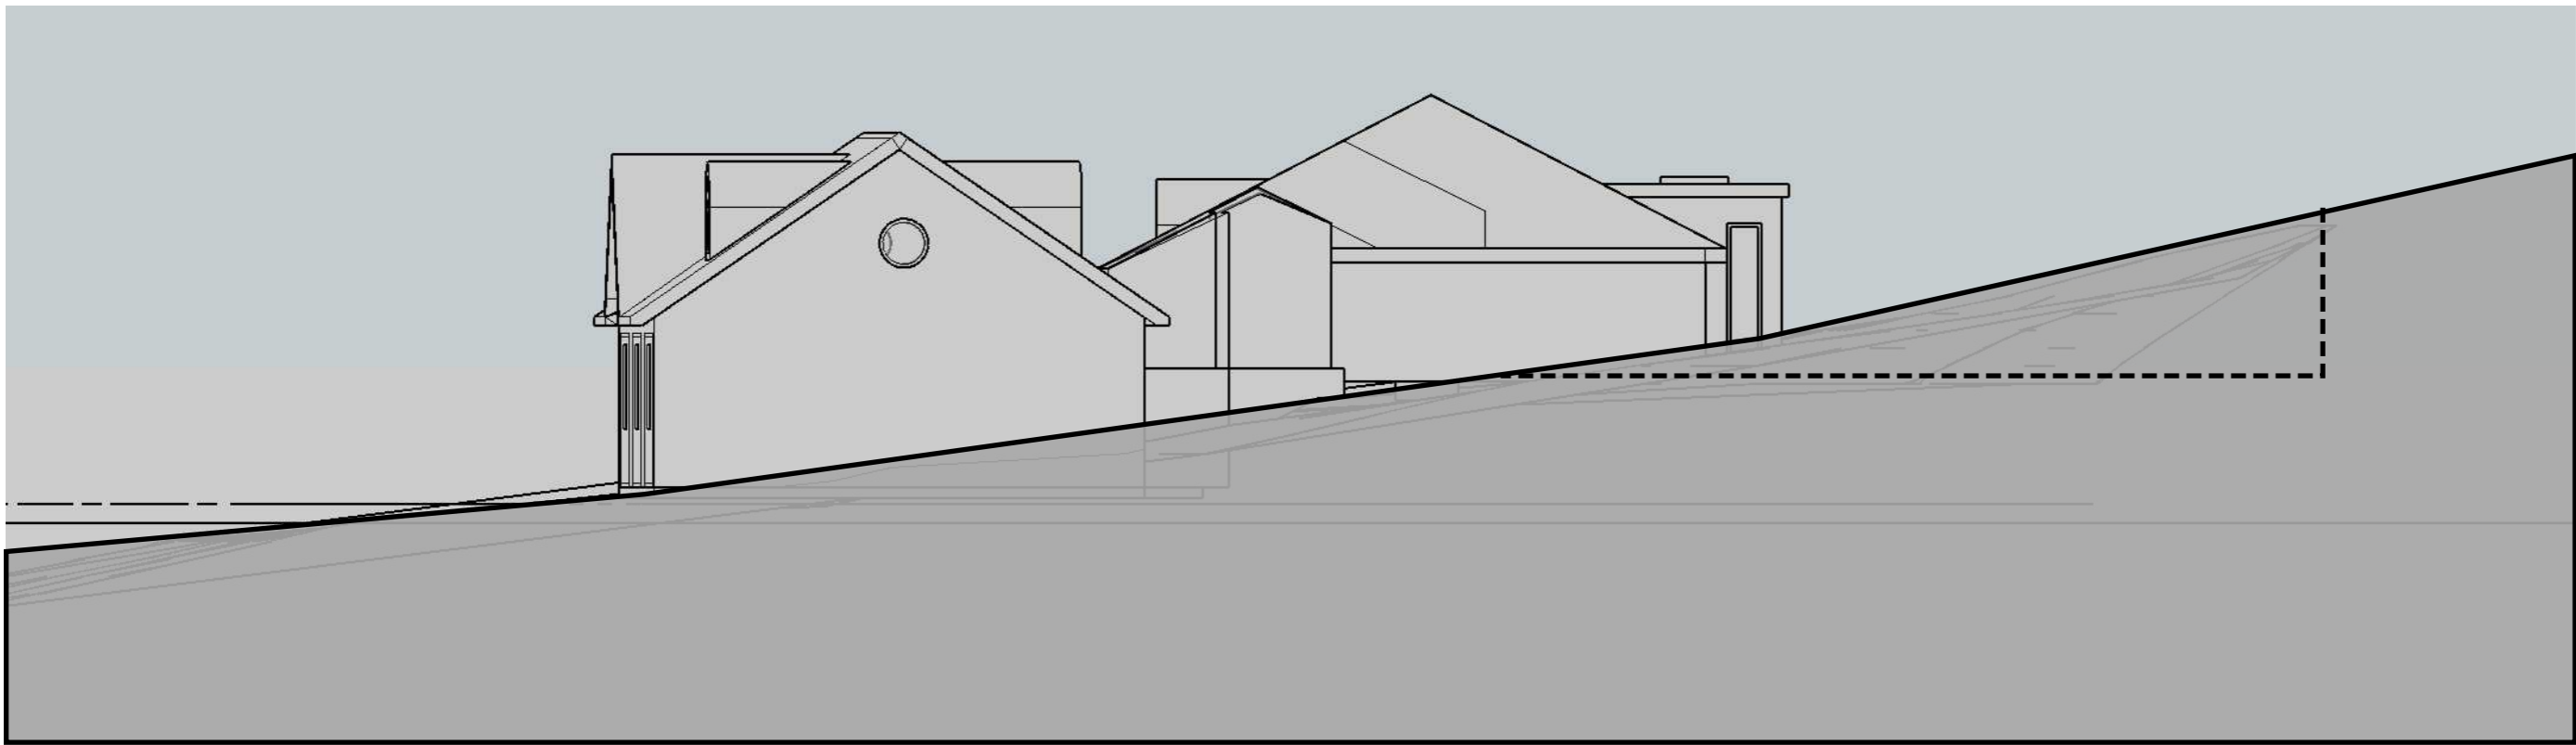

SIDE ELEVATION (NORTH WEST) WITH VIEW OBSTRUCTIONS REMOVED



REVISION	DATE	JUN 23
TO CLIENT REQUIREMENTS		
REVISION	DATE	SEPT 22
TO CLIENT REQUIREMENTS		
DRAWN BY		SH

CLIENT
Mr Lee Whitelock

PROJECT DESCRIPTION
PROPOSED REPLACEMENT OUTBUILDING TO FORM ANNEXE



2-4c Jubilee House, 3 The Drive, Brentwood, Essex, CM13 3FR
 Tel: 01277 725252
 Email: info@2-4c.co.uk
 Web: http://2-4c.co.uk

IF THIS LINE ABOVE MEASURES 100mm THE DRAWING IS SCALED AS SHOWN
 DO NOT SCALE FROM THIS DRAWING. ALL DIMENSIONS & LEVELS TO BE CHECKED ON SITE PRIOR TO THE COMMENCEMENT OF ANY WORK. CHECK THAT THIS DRAWINGS IS THE LATEST REVISION. REFER ANY DISCREPANCY TO 2-4C. IF IN DOUPT ASK.
 ALL DIMENSIONS ARE IN MILLIMETRES. THIS DRAWING IS COPYRIGHT

PROJECT ADDRESS
BRAMLEYS CHILDERDITCH STREET
 DESCRIPTION
SIDE ELEVATION

SCALE	JOB NO.
1:100@A3	22-602
DATE	DWG.NO.
Jun, 23	09
	REV.NO.
	B