


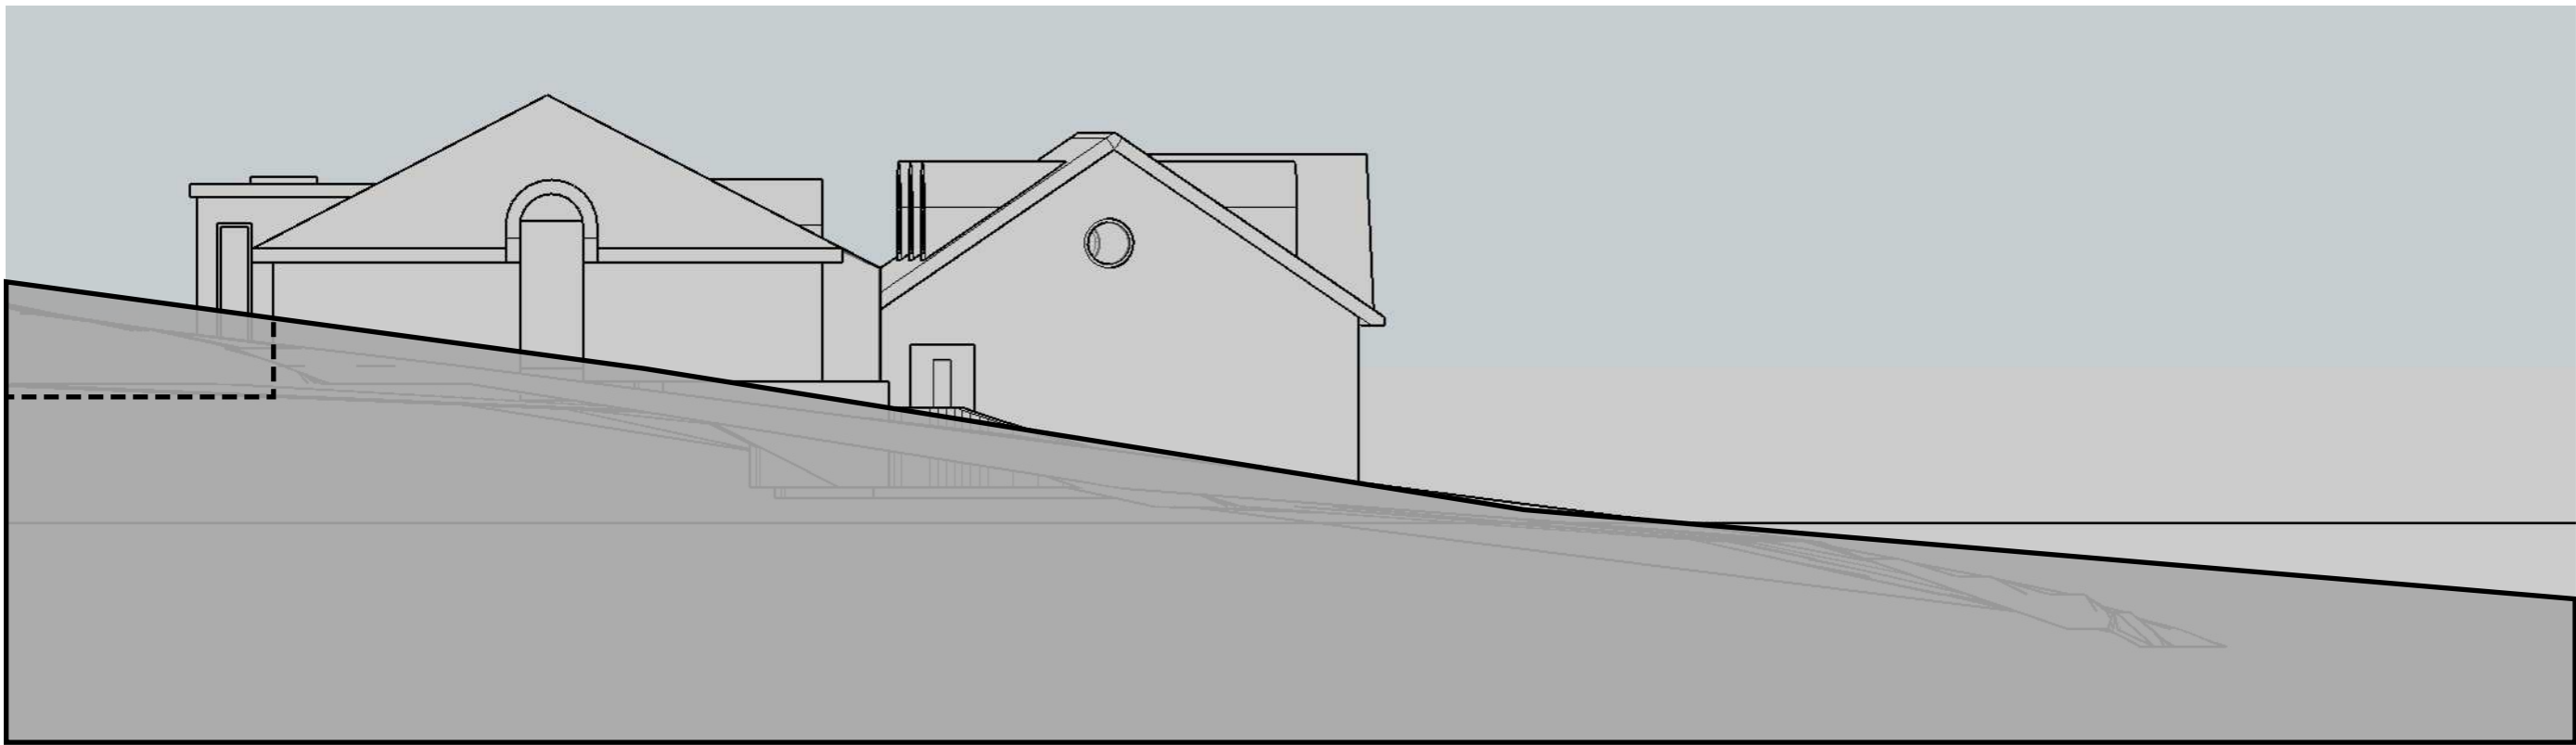

PROPOSED
SIDE ELEVATION (SOUTH EAST)

REVISION	DATE	JUN 23	B
TO CLIENT REQUIREMENTS			
REVISION	DATE	SEPT 22	A
TO CLIENT REQUIREMENTS			
DRAWN BY			SH



SIDE ELEVATION (SOUTH EAST) WITH VIEW OBSTRUCTIONS REMOVED



CLIENT
Mr Lee Whitelock
PROJECT DESCRIPTION
PROPOSED REPLACEMENT OUTBUILDING TO FORM ANNEXE



2-4c Jubilee House, 3 The Drive, Brentwood, Essex, CM13 3FR
Tel: 01277 725252
Email: info@2-4c.co.uk
Web: http://2-4c.co.uk

IF THIS LINE ABOVE MEASURES 100mm THE DRAWING IS SCALED AS SHOWN
DO NOT SCALE FROM THIS DRAWING. ALL DIMENSIONS & LEVELS TO BE CHECKED ON SITE PRIOR TO THE COMMENCEMENT OF ANY WORK. CHECK THAT THIS DRAWINGS IS THE LATEST REVISION. REFER ANY DISCREPANCY TO 2-4C. IF IN DOUPT ASK. ALL DIMENSIONS ARE IN MILLIMETRES. THIS DRAWING IS COPYRIGHT

PROJECT ADDRESS
BRAMLEYS CHILDERDITCH STREET
DESCRIPTION
SIDE ELEVATION

SCALE	JOB NO.
1:100@A3	22-602
DATE	DWG.NO. REV.NO.
Jun, 23	13 B