


FRONT PERSPECTIVE

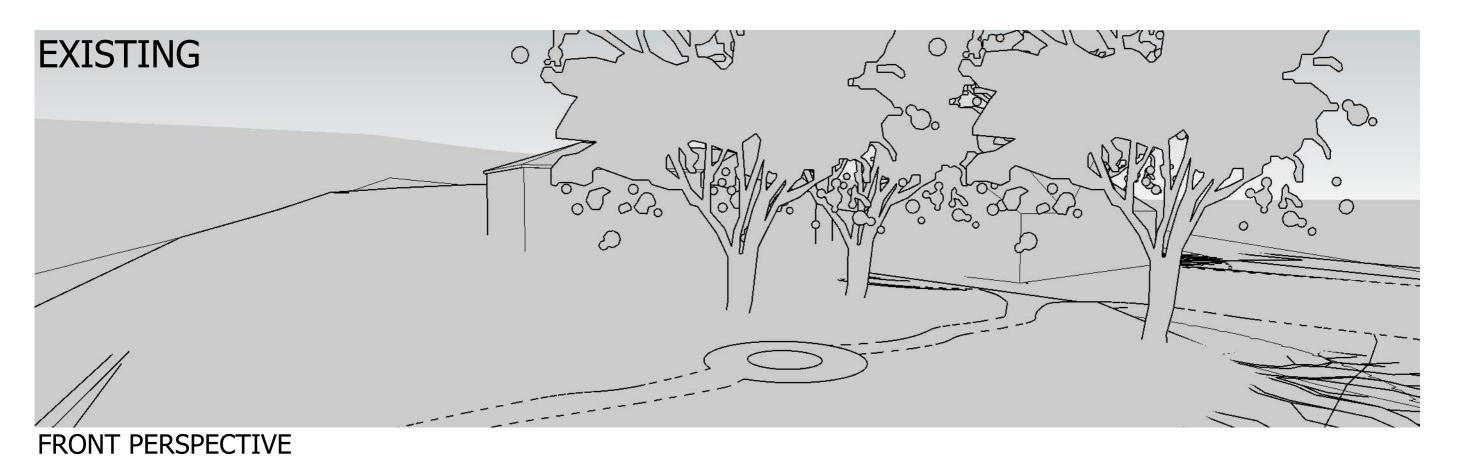

2-4c Jubilee House, 3 The Drive, Brentwood, Essex, CM13 3FR

SCALE BAR 1:100

Tel: 01277 725252

Email: info@2-4c.co.uk Web:http://2-4c.co.uk

IF THIS LINE ABOVE MEASURES 100mm THE DRAWING IS SCALED AS SHOW
 DO NOT SCALE FROME THIS DRAWING, ALL DIMENSIONS & LEVELS TO BE CHECK

DO NOT SCALE FROME THIS DRAWING. ALL DIMENSIONS & LEVELS TO BE CHECKED ON SITE PRIOR TO THE COMMENCMENT OF ANY WORK. CHECK THAT THIS DRAWINGS IS THE LATEST REVISION. REFER ANY DISCREPANCY TO 2-4C. IF IN DOUPT ASK.

ALL DIMENSIONS ARE IN MILLIMETRES. THIS DRAWING IS COPYRIGHT

PROJECT ADDRESS
BRAMLEYS CHILDERDITCH STREET
DESCRIPTION
VIEWS

10m

SCALE JOB NO.

1:100@A3 22-602

DATE DWG.NO. REV.NO.

Jun, 23 15 B

20m

PROPOSED REPLACEMENT OUTBUILDING TO FORM ANNEXE Mr Lee Whitelock