


EXISTING  
SIDE ELEVATION (NORTH WEST)



SIDE ELEVATION (NORTH WEST) WITH VIEW OBSTRUCTIONS REMOVED

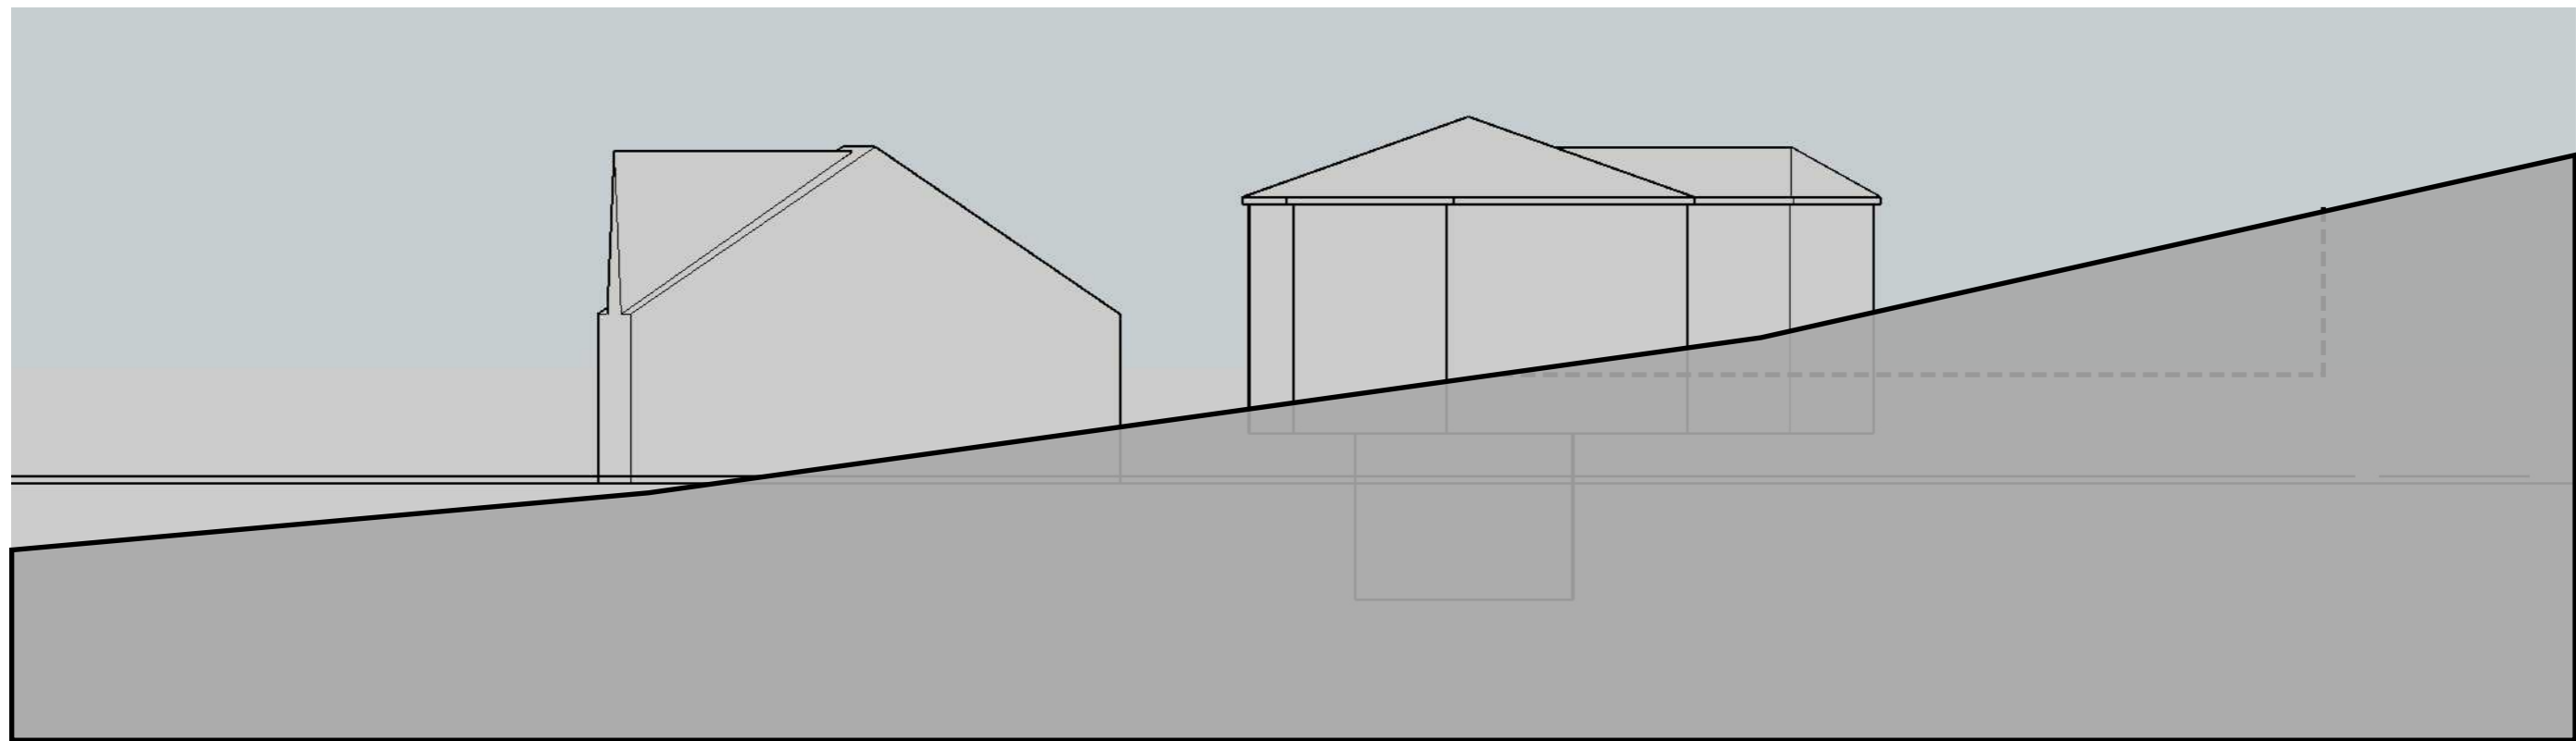

REVISION	DATE	JUN 23	<b>B</b>
TO CLIENT REQUIREMENTS			
REVISION	DATE	SEPT 22	<b>A</b>
TO CLIENT REQUIREMENTS			

DRAWN BY  
**SH**

CLIENT  
**Mr Lee Whitelock**

PROJECT DESCRIPTION  
**PROPOSED REPLACEMENT OUTBUILDING TO FORM ANNEXE**



2-4c Jubilee House, 3 The Drive, Brentwood, Essex, CM13 3FR  
 Tel: 01277 725252  
 Email: info@2-4c.co.uk  
 Web: http://2-4c.co.uk

IF THIS LINE ABOVE MEASURES 100mm THE DRAWING IS SCALED AS SHOWN  
 DO NOT SCALE FROM THIS DRAWING. ALL DIMENSIONS & LEVELS TO BE CHECKED ON SITE PRIOR TO THE COMMENCEMENT OF ANY WORK. CHECK THAT THIS DRAWINGS IS THE LATEST REVISION. REFER ANY DISCREPANCY TO 2-4C. IF IN DOUPT ASK.  
 ALL DIMENSIONS ARE IN MILLIMETRES. THIS DRAWING IS COPYRIGHT

PROJECT ADDRESS  
**BRAMLEYS CHILDERDITCH STREET**  
 DESCRIPTION  
**SIDE ELEVATION**

SCALE	JOB NO.
1:100@A3	22-602
DATE	DWG.NO. REV.NO.
Jun, 23	10 B