


**PROPOSED**



**FRONT PERSPECTIVE**

REVISION	DATE	BY
B	JUN 23	
TO CLIENT REQUIREMENTS		
REVISION	DATE	BY
A	SEPT 22	
TO CLIENT REQUIREMENTS		
DRAWN BY		SH

**EXISTING**

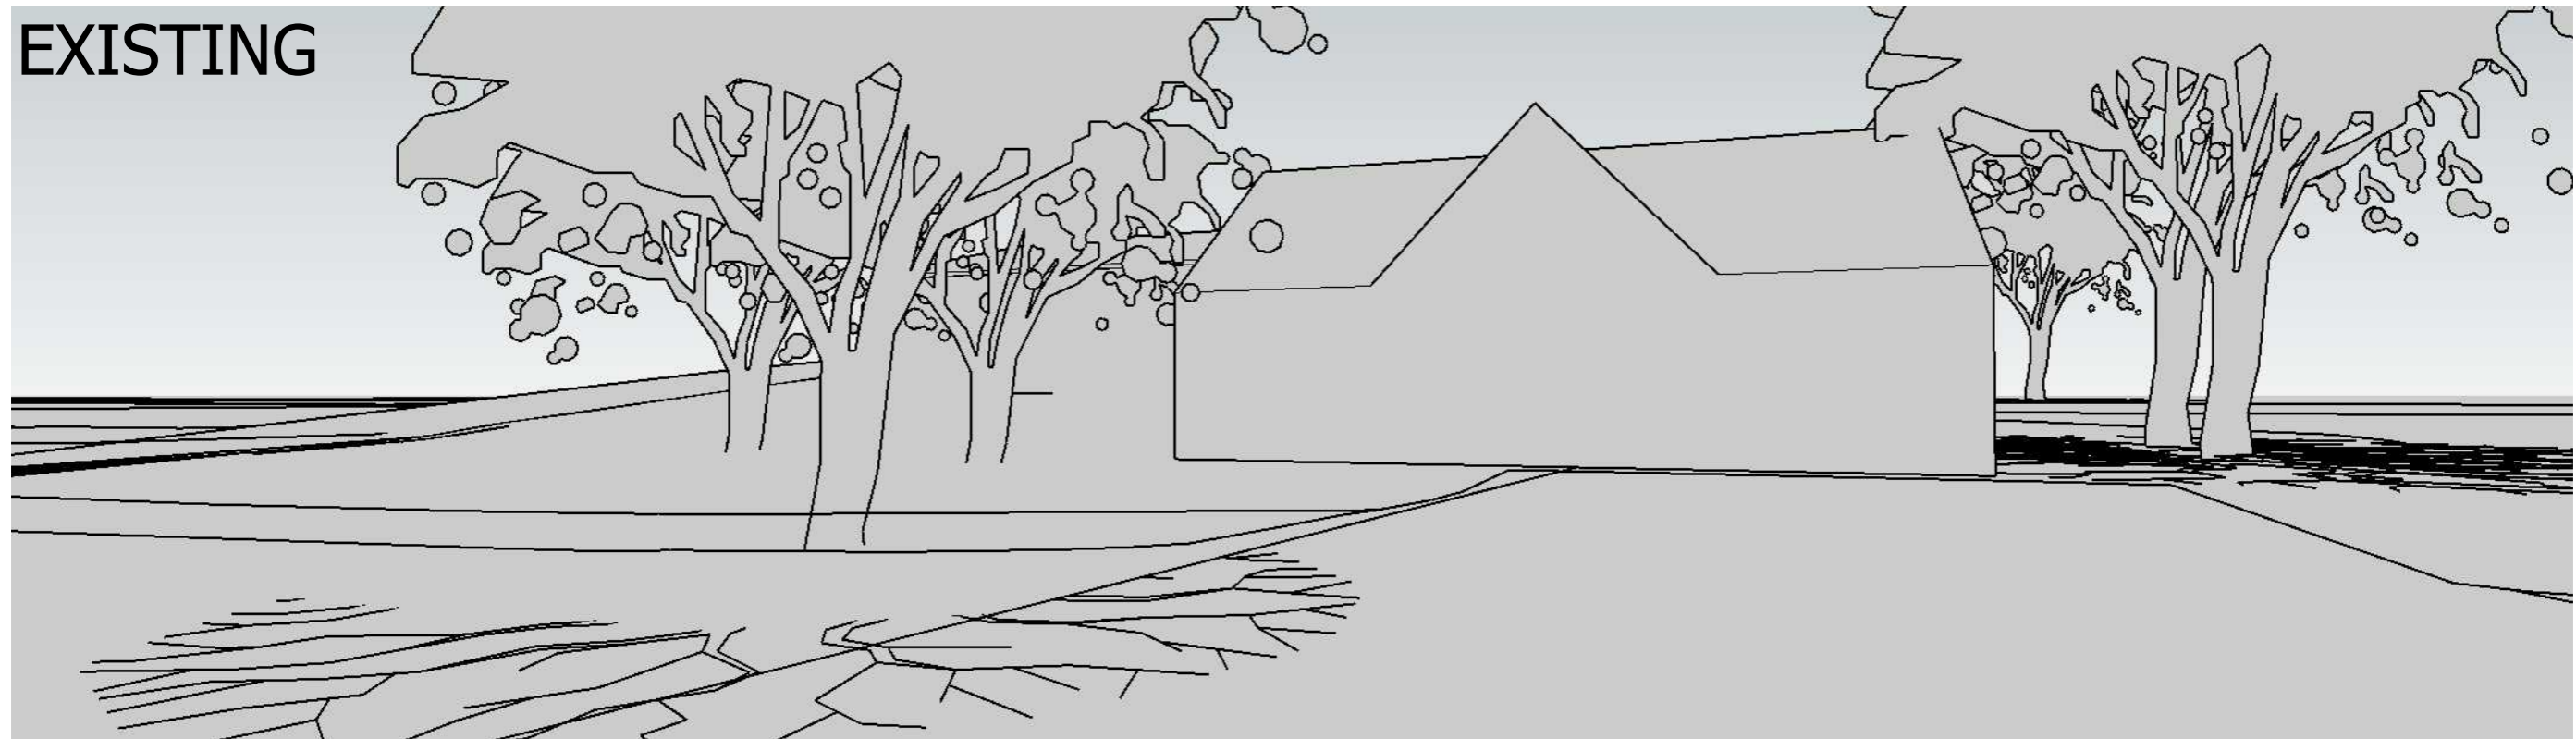

**FRONT PERSPECTIVE**



CLIENT  
Mr Lee Whitelock  
PROJECT DESCRIPTION  
PROPOSED REPLACEMENT OUTBUILDING TO FORM ANNEXE



2-4c Jubilee House, 3 The Drive, Brentwood, Essex, CM13 3FR  
 Tel: 01277 725252  
 Email: info@2-4c.co.uk  
 Web: http://2-4c.co.uk

IF THIS LINE ABOVE MEASURES 100mm THE DRAWING IS SCALED AS SHOWN  
 DO NOT SCALE FROM THIS DRAWING. ALL DIMENSIONS & LEVELS TO BE CHECKED ON SITE PRIOR TO THE COMMENCEMENT OF ANY WORK. CHECK THAT THIS DRAWINGS IS THE LATEST REVISION. REFER ANY DISCREPANCY TO 2-4C. IF IN DOUPT ASK.  
 ALL DIMENSIONS ARE IN MILLIMETRES. THIS DRAWING IS COPYRIGHT

PROJECT ADDRESS  
**BRAMLEYS CHILDERDITCH STREET**  
 DESCRIPTION  
**VIEWS**

SCALE	JOB NO.
1:100@A3	22-602
DATE	DWG.NO. REV.NO.
Jun, 23	16 B