

PROPOSED




FRONT ELEVATION (NORTH EAST)



FRONT ELEVATION (NORTH EAST) WITH VIEW OBSTRUCTIONS REMOVED

SCALE BAR 1:100

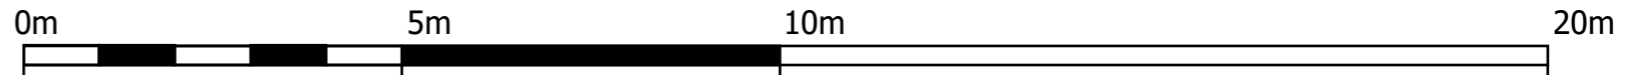

REVISION	DATE	BY
B	23 JUN 23	SH
TO CLIENT REQUIREMENTS		
REVISION	DATE	BY
A	22 SEPT 22	SH
TO CLIENT REQUIREMENTS		

CLIENT

Mr Lee Whitelock

PROJECT DESCRIPTION

PROPOSED REPLACEMENT OUTBUILDING TO FORM ANNEXE



2-4c Jubilee House, 3 The Drive, Brentwood, Essex, CM13 3FR
 Tel: 01277 725252
 Email: info@2-4c.co.uk
 Web: http://2-4c.co.uk

IF THIS LINE ABOVE MEASURES 100mm THE DRAWING IS SCALED AS SHOWN
 DO NOT SCALE FROM THIS DRAWING. ALL DIMENSIONS & LEVELS TO BE CHECKED ON SITE PRIOR TO THE COMMENCEMENT OF ANY WORK. CHECK THAT THIS DRAWINGS IS THE LATEST REVISION. REFER ANY DISCREPANCY TO 2-4C. IF IN DOUPT ASK.
 ALL DIMENSIONS ARE IN MILLIMETRES. THIS DRAWING IS COPYRIGHT

PROJECT ADDRESS
BRAMLEYS CHILDERDITCH STREET
 DESCRIPTION
FRONT ELEVATION

SCALE	JOB NO.
1:100@A3	22-602
DATE	DWG.NO.
Jun, 23	07
	REV.NO.
	B