



# PROPOSED & EXISTING

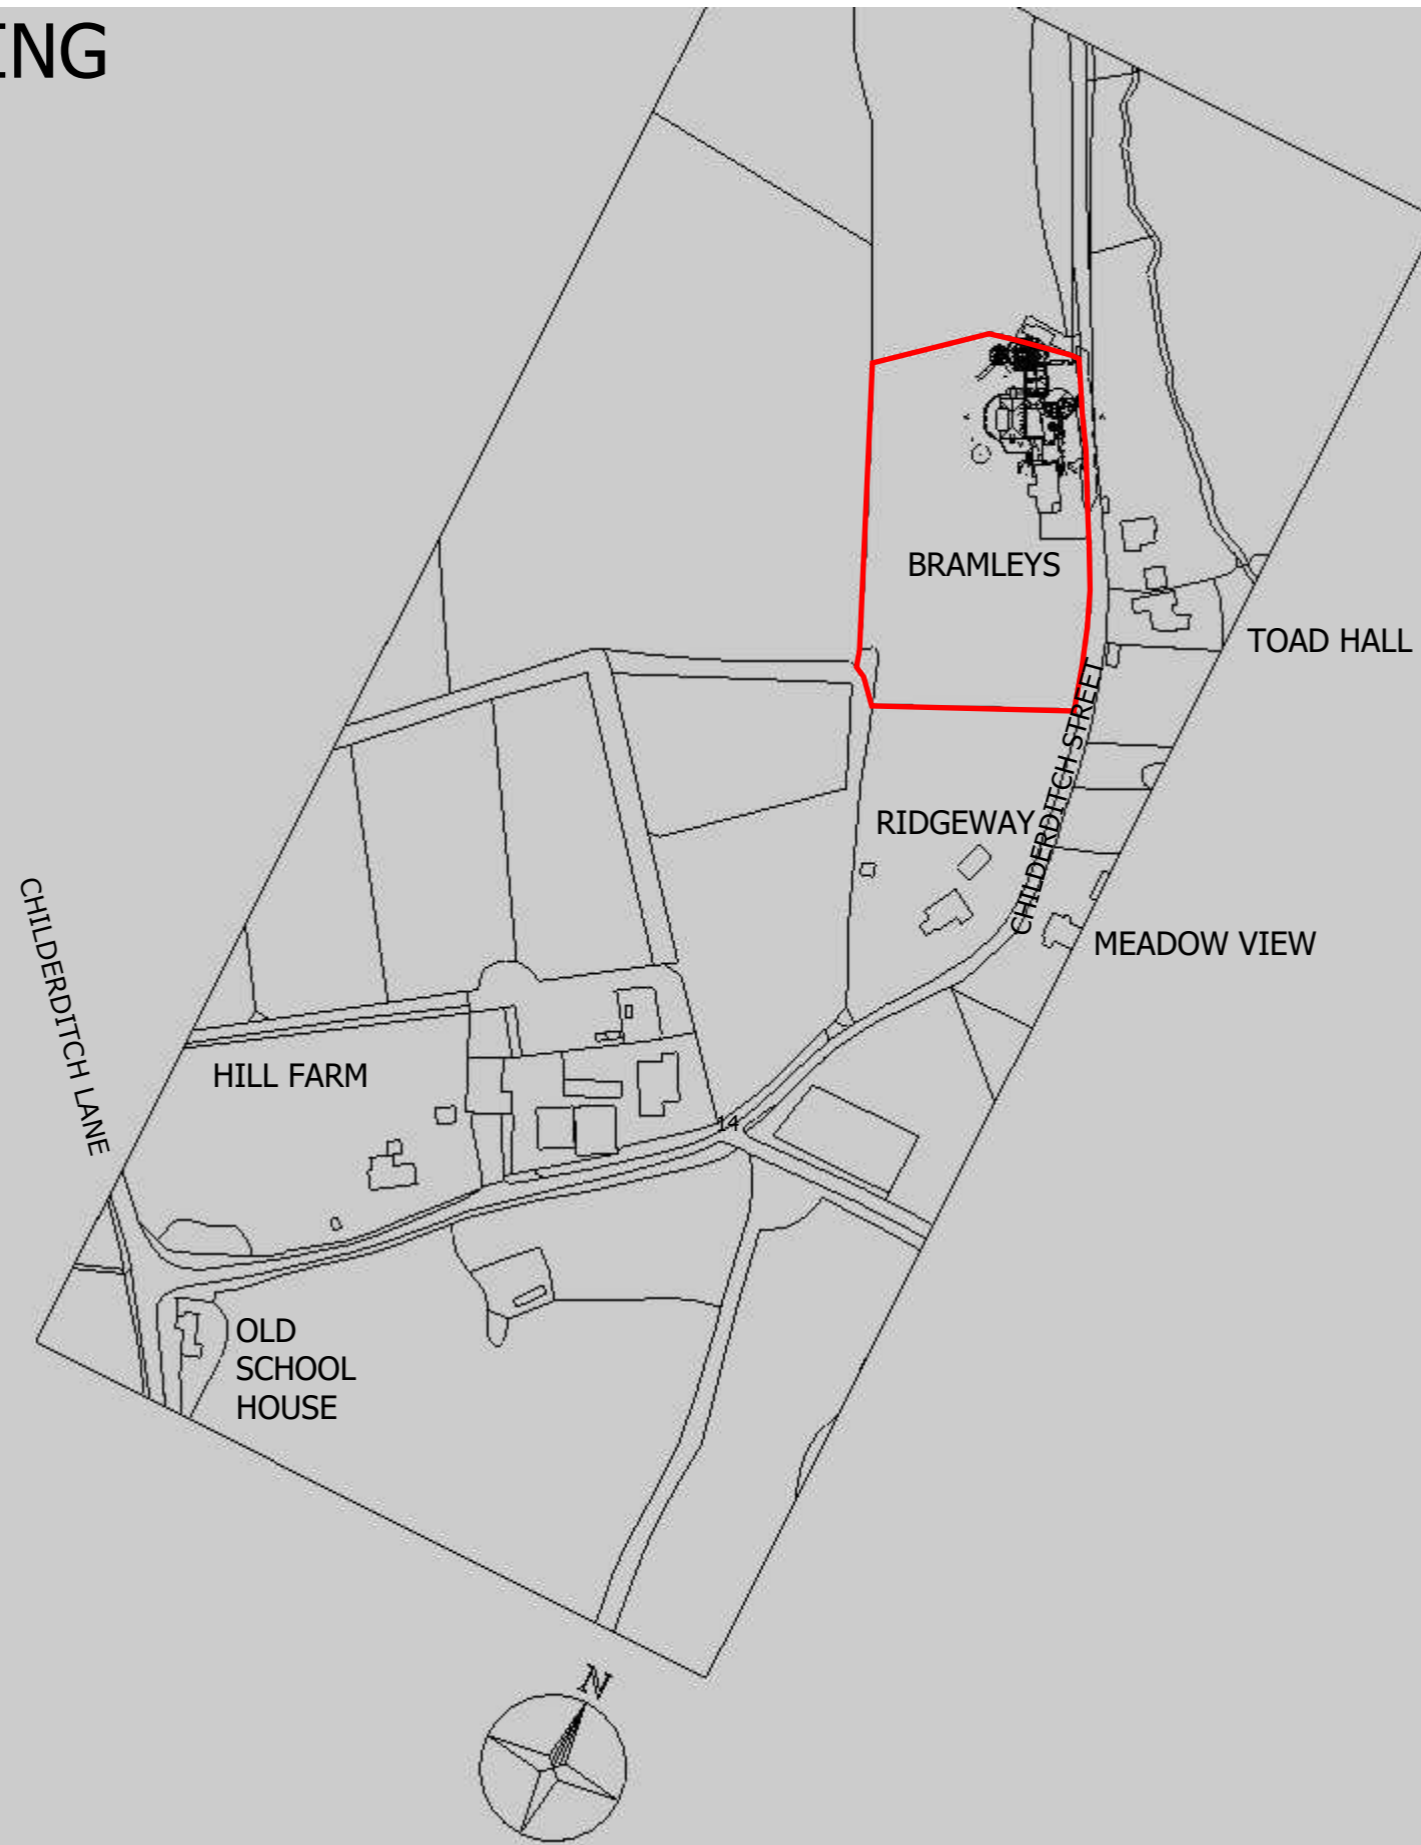

|                        |      |          |
|------------------------|------|----------|
| REVISION               | DATE | NOV 23   |
| TO LPA REQUIREMENTS    |      |          |
| REVISION               | DATE | JUN 23   |
| TO CLIENT REQUIREMENTS |      |          |
| REVISION               | DATE | SEPT 22  |
| TO CLIENT REQUIREMENTS |      |          |
|                        |      | DRAWN BY |
|                        |      | SH       |

## LOCATION PLAN

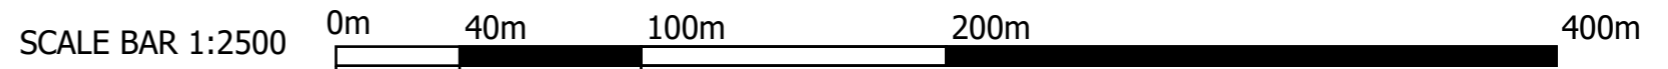

CLIENT  
Mr Lee Whitelock

PROJECT DESCRIPTION  
PROPOSED REPLACEMENT OUTBUILDING TO FORM ANNEXE



2-4c Jubilee House, 3 The Drive, Brentwood, Essex, CM13 3FR

Tel: 01277 725252  
Email: info@2-4c.co.uk  
Web: http://2-4c.co.uk

IF THIS LINE ABOVE MEASURES 100mm THE DRAWING IS SCALED AS SHOWN

DO NOT SCALE FROM THIS DRAWING. ALL DIMENSIONS & LEVELS TO BE CHECKED ON SITE PRIOR TO THE COMMENCEMENT OF ANY WORK. CHECK THAT THIS DRAWINGS IS THE LATEST REVISION. REFER ANY DISCREPANCY TO 2-4C. IF IN DOUPT ASK. ALL DIMENSIONS ARE IN MILLIMETRES. THIS DRAWING IS COPYRIGHT

PROJECT ADDRESS  
**BRAMLEYS CHILDERDITCH STREET**

DESCRIPTION  
**LOCATION PLAN**

|           |                 |
|-----------|-----------------|
| SCALE     | JOB NO.         |
| 1:2500@A3 | 22-602          |
| DATE      | DWG.NO. REV.NO. |
| Nov, 23   | 02 C            |