
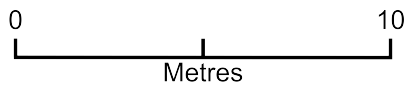


19 Orchard Road - Block Plan

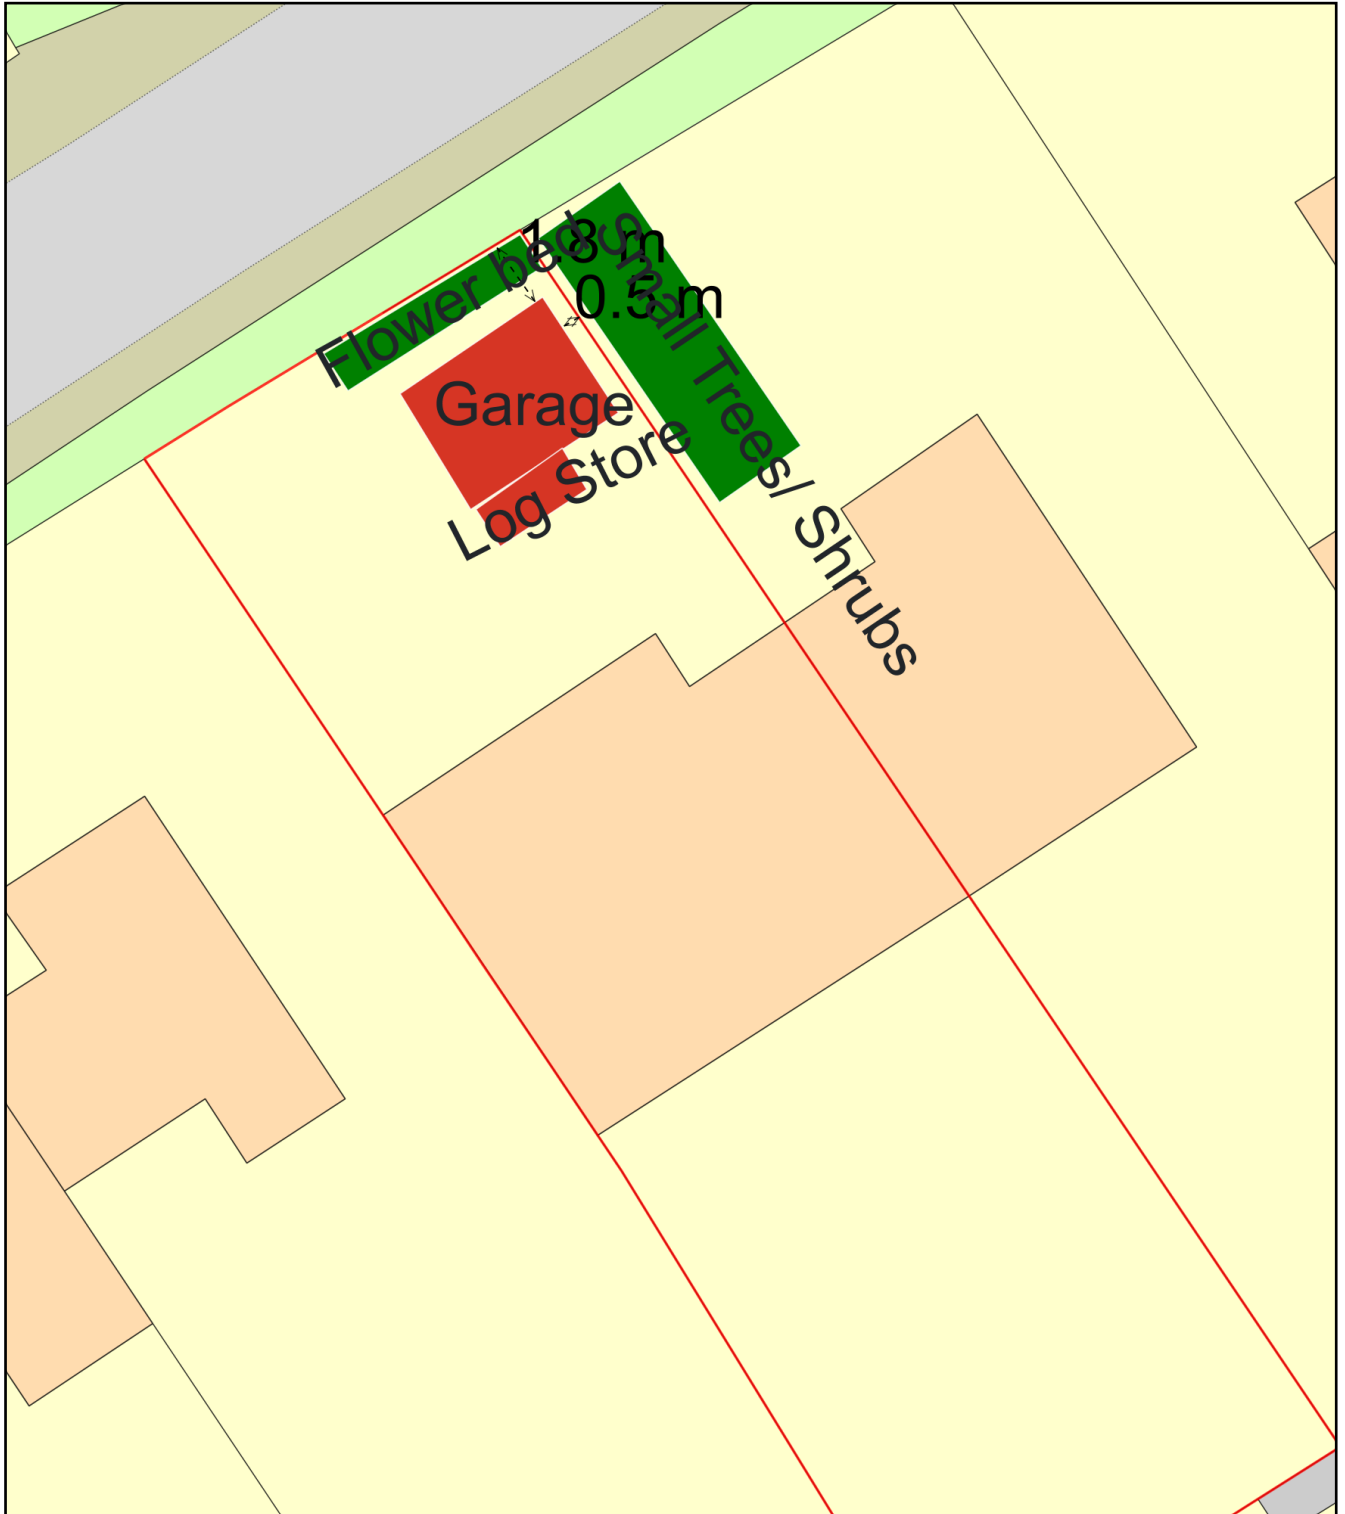

Plan Produced for: South Cambs - Planning

Date Produced: 13 Dec 2023

Plan Reference Number: TQRQM23347203645227

Scale: 1:200 @ A4