

OS MasterMap 1250/2500/10000 scale  
 22 April 2016, ID: BW1-00521984  
 maps.blackwell.co.uk


1:1250 scale print at A4, Centre: 296388 E, 698363 N

©Crown Copyright Ordnance Survey. Licence no.  
 100041040



**BLACKWELL'S**  
 www.blackwellmapping.co.uk

TEL: 0113 245 2623  
 comments@maps.blackwell.co.uk

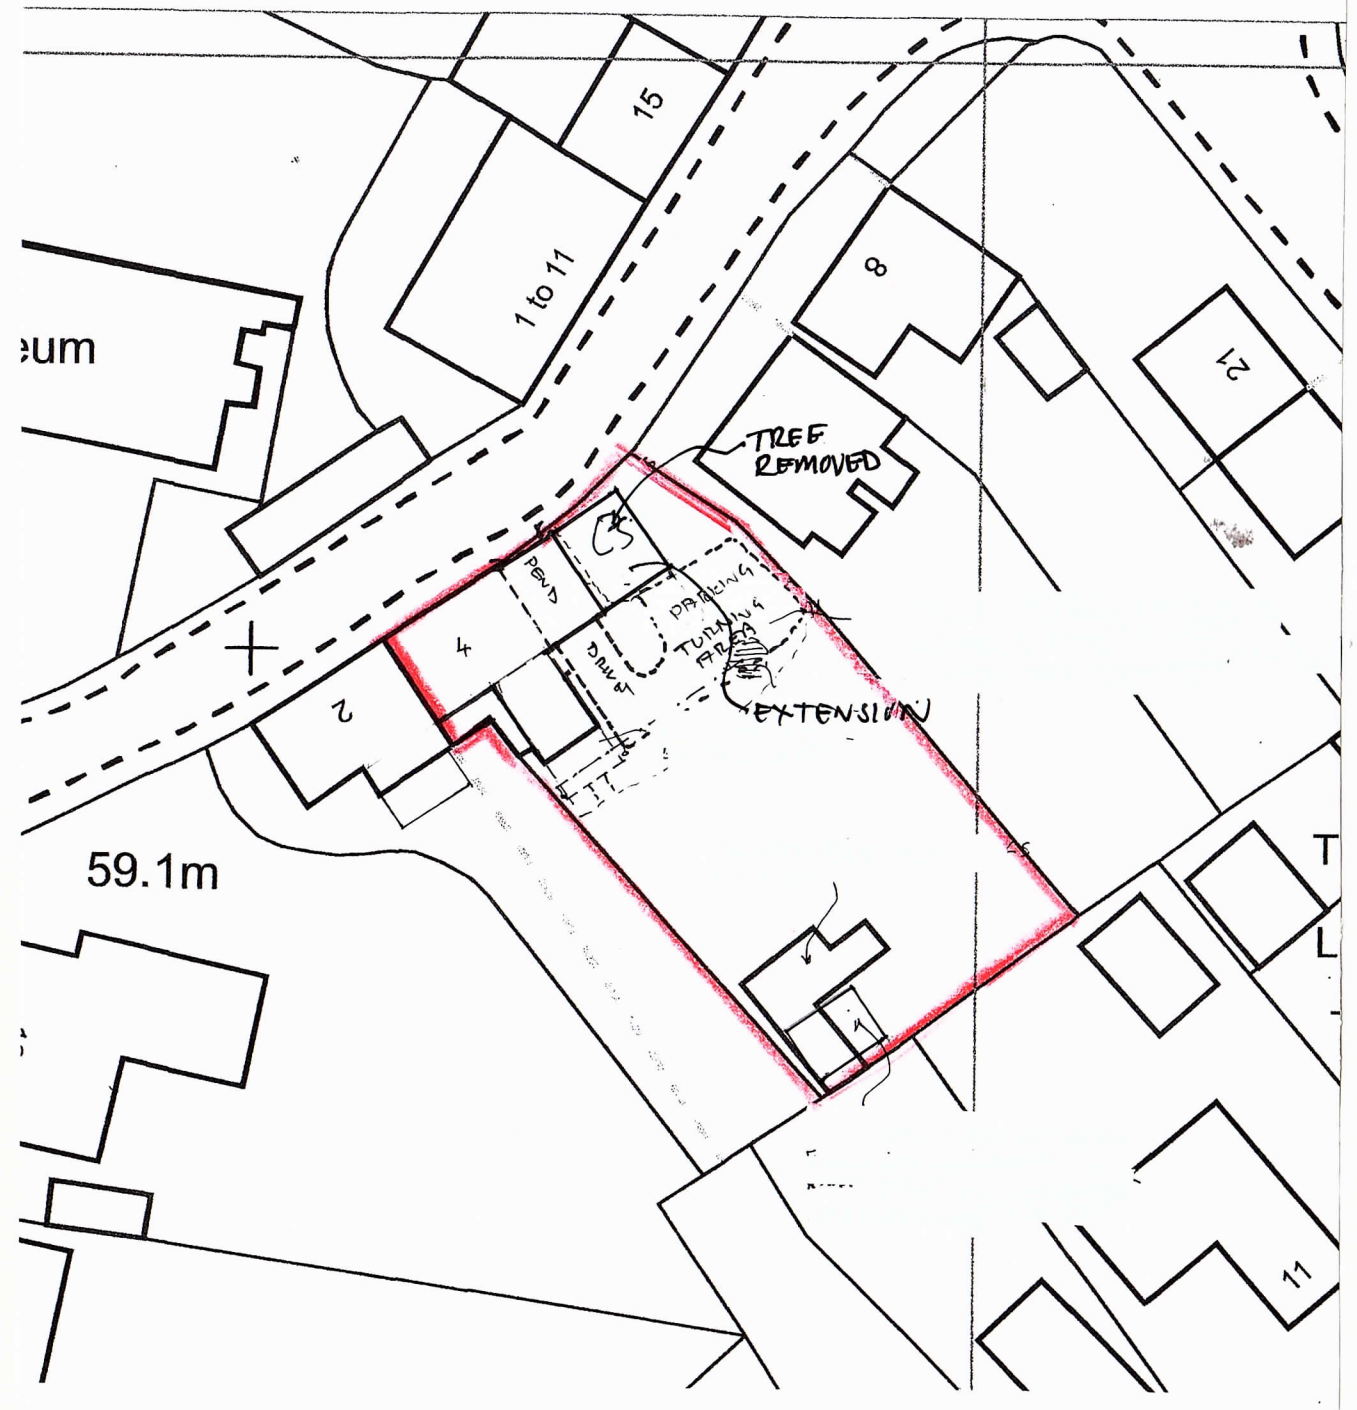

**Proposed alterations and extension to house at  
 4 High Street, Dollar**

**Location and block plan**  
 Scales 1:1250 & 1:500  
 DRG LOC 001