

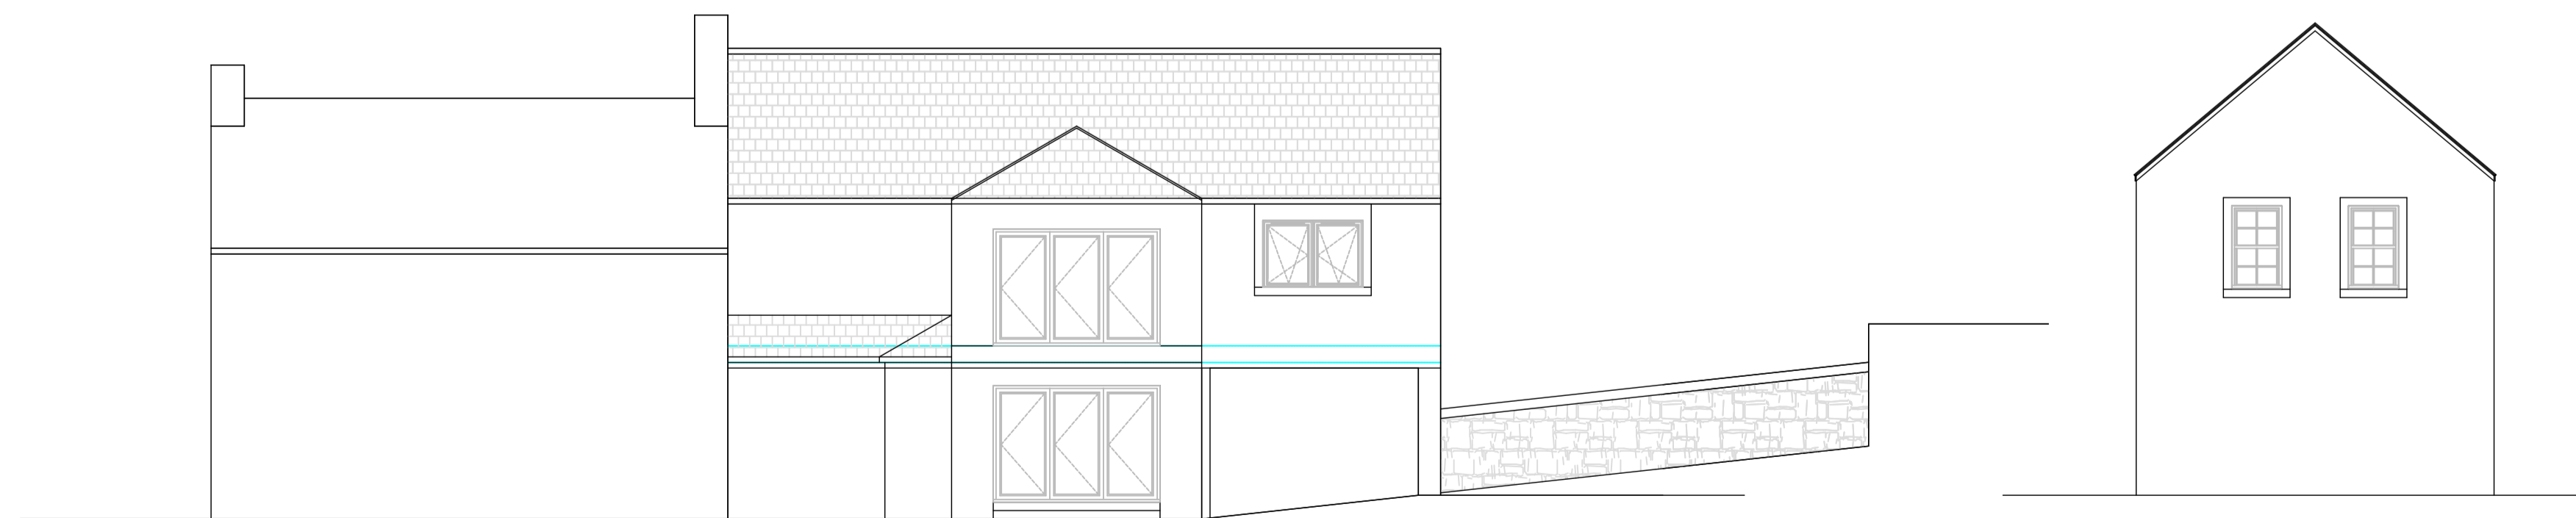
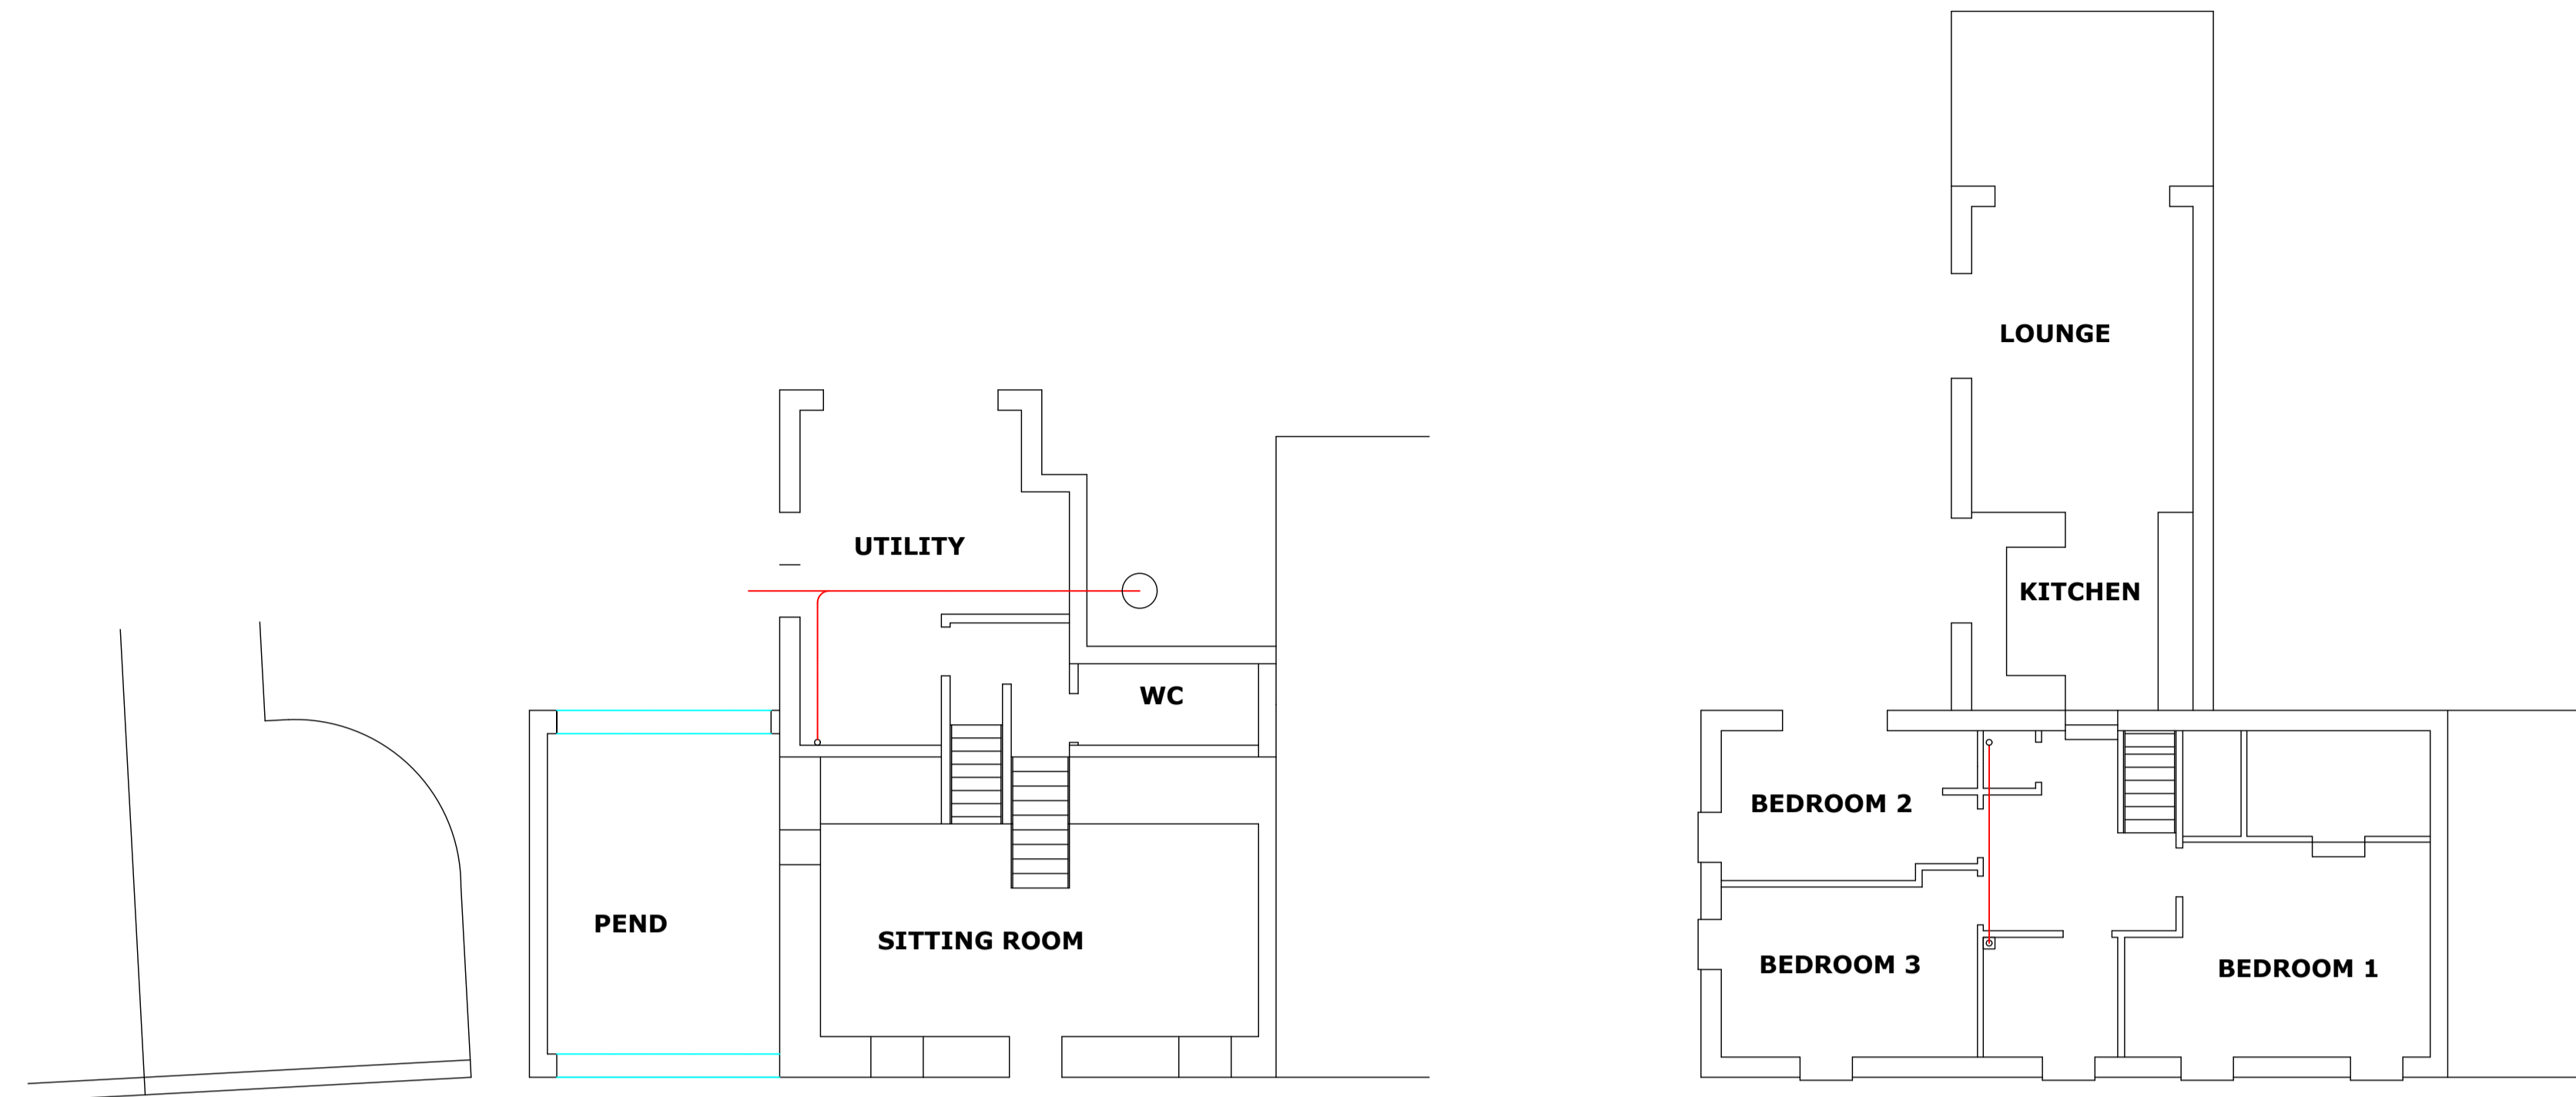


NOTES:

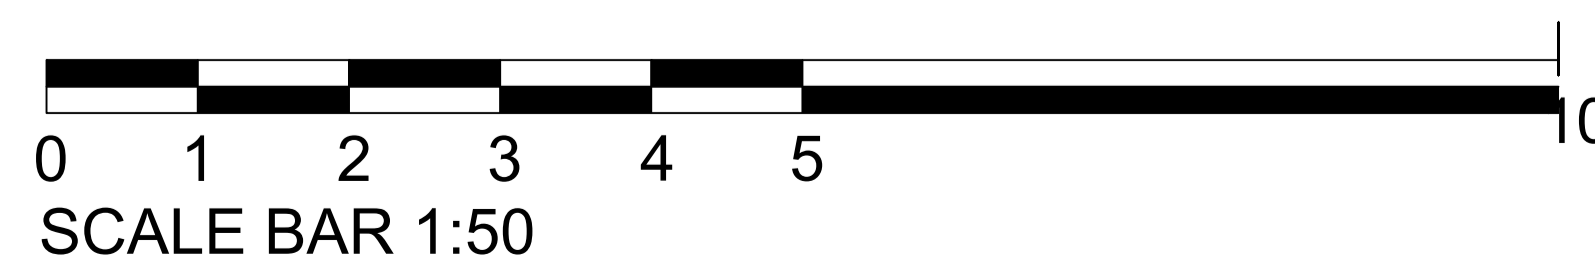

Greig Strang Architectural & Building consultant, 1 Coats Crescent, Alloa, FK10 2AQ Mobile: 07905 534 711 E.mail: greigstrang@sky.com

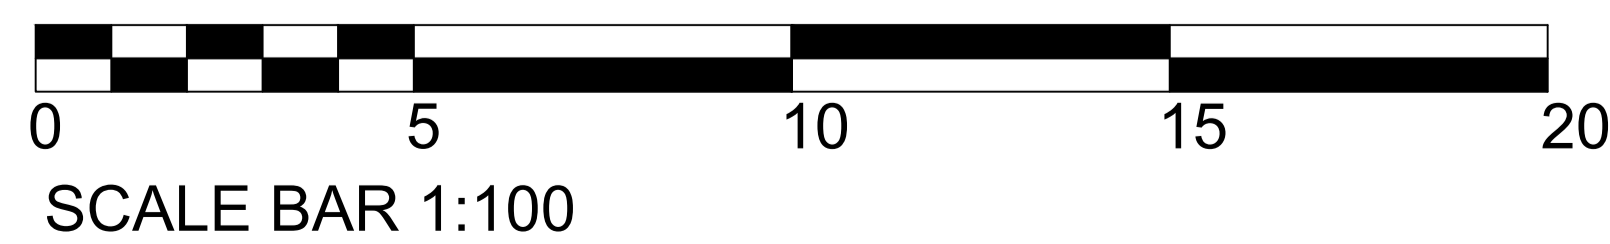

Project:	Proposed extension to house
Address:	4 High Street Dollar
client:	Sarah Lowry
Drawing:	Existing plans & elevations
Scale:	1:100
REF:	DRG 001 Rev:A