
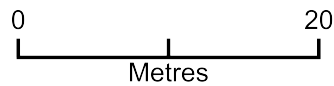


2 Church Lane

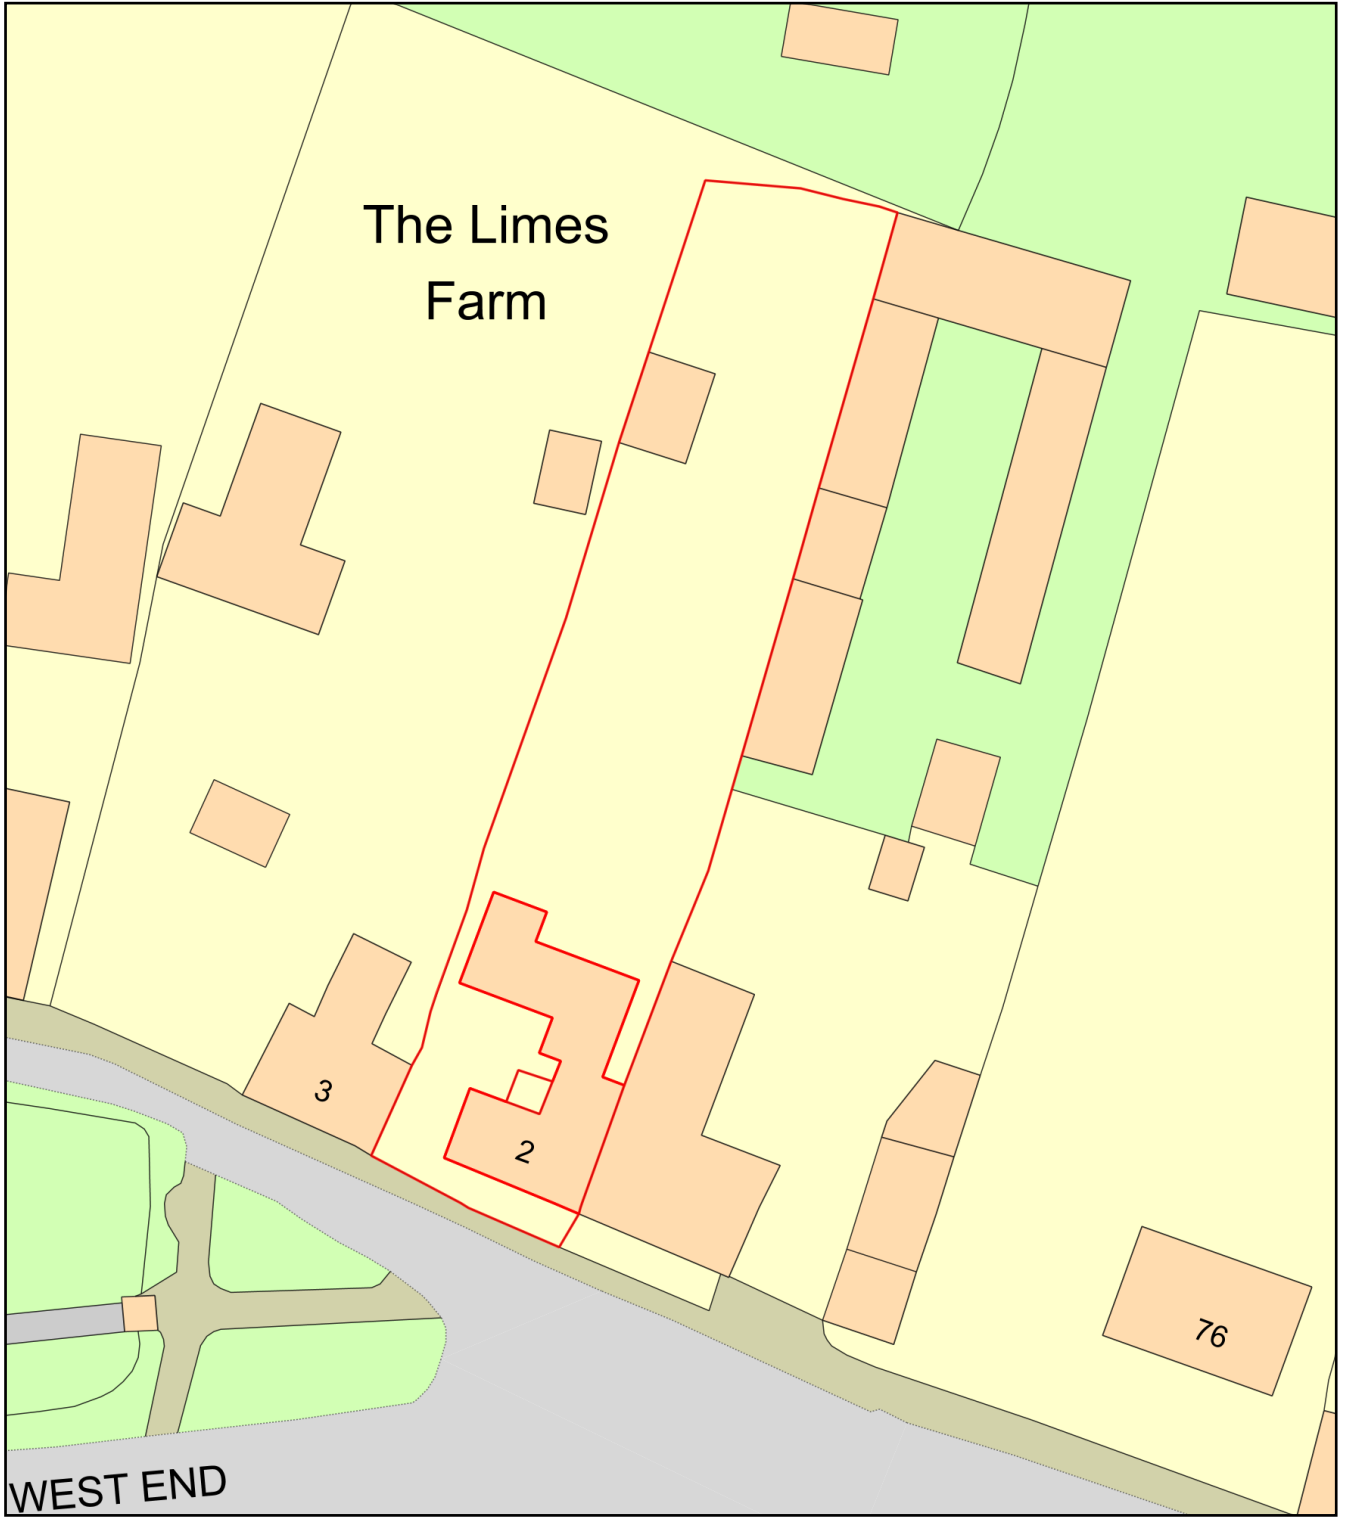

Plan Produced for: Planning permission

Date Produced: 08 Nov 2023

Plan Reference Number: TQRQM23312125113461

Scale: 1:500 @ A4