


© this drawing and the building works depicted are the copyright of the Rural Architect Ltd and may not be reproduced or amended except by written permission. no liability will be accepted for amendments made by other persons.

all dimensions to be checked on site and architect notified of any discrepancies prior to commencement.
do not scale.

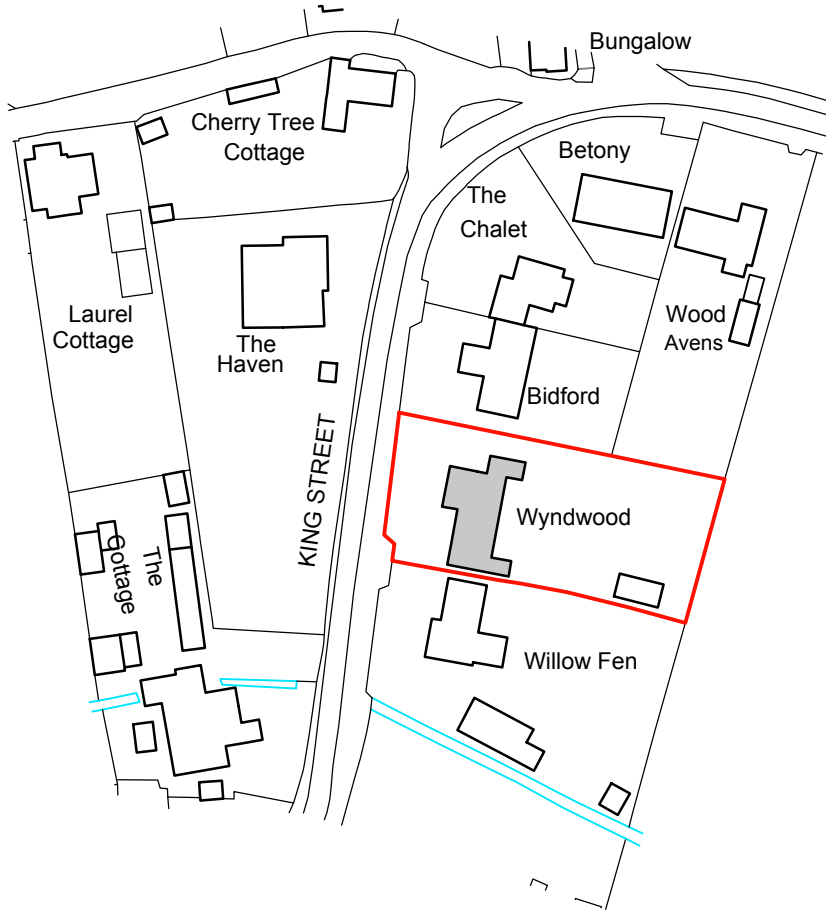

rev: date: comment(s): name:

status: **PLANNING**

client: **MR AND MRS M NUDD**

job: **WYNDWOOD, KING STREET, NEATISHEAD**

title: **LOCATION PLAN**

date: **NOV 2023** scale @ a4: **1:1250**

job no: **23.42** drg no: **01**



scale 1:1250

metres



THE RURAL ARCHITECT