

as existing - location plan


PROJECT: guardbridge inn - various alterations

LOCATION: 1 Old St Andrews Rd, Guardbridge, St Andrews KY16 0UD

CLIENT: Claire Dawson

DATE: Nov 23 SCALE: 1:1250 CAD FILE: guardbridge

JOB No: 2586 DWG No: 05 REV:

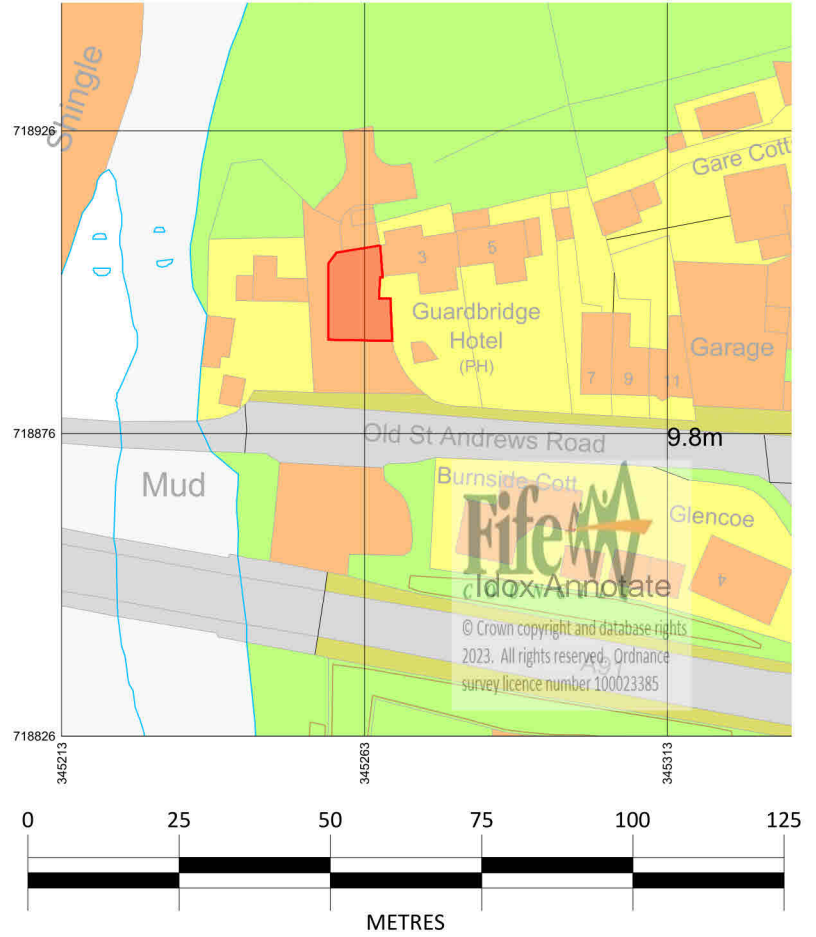

location plan scale 1:1250

