



PROPOSED:
SITE SECTION 1



PROPOSED:
SITE SECTION 2




PROPOSED:
SITE SECTION 3



PROPOSED:
SITE SECTION 4




PROPOSED:
SITE SECTION 5

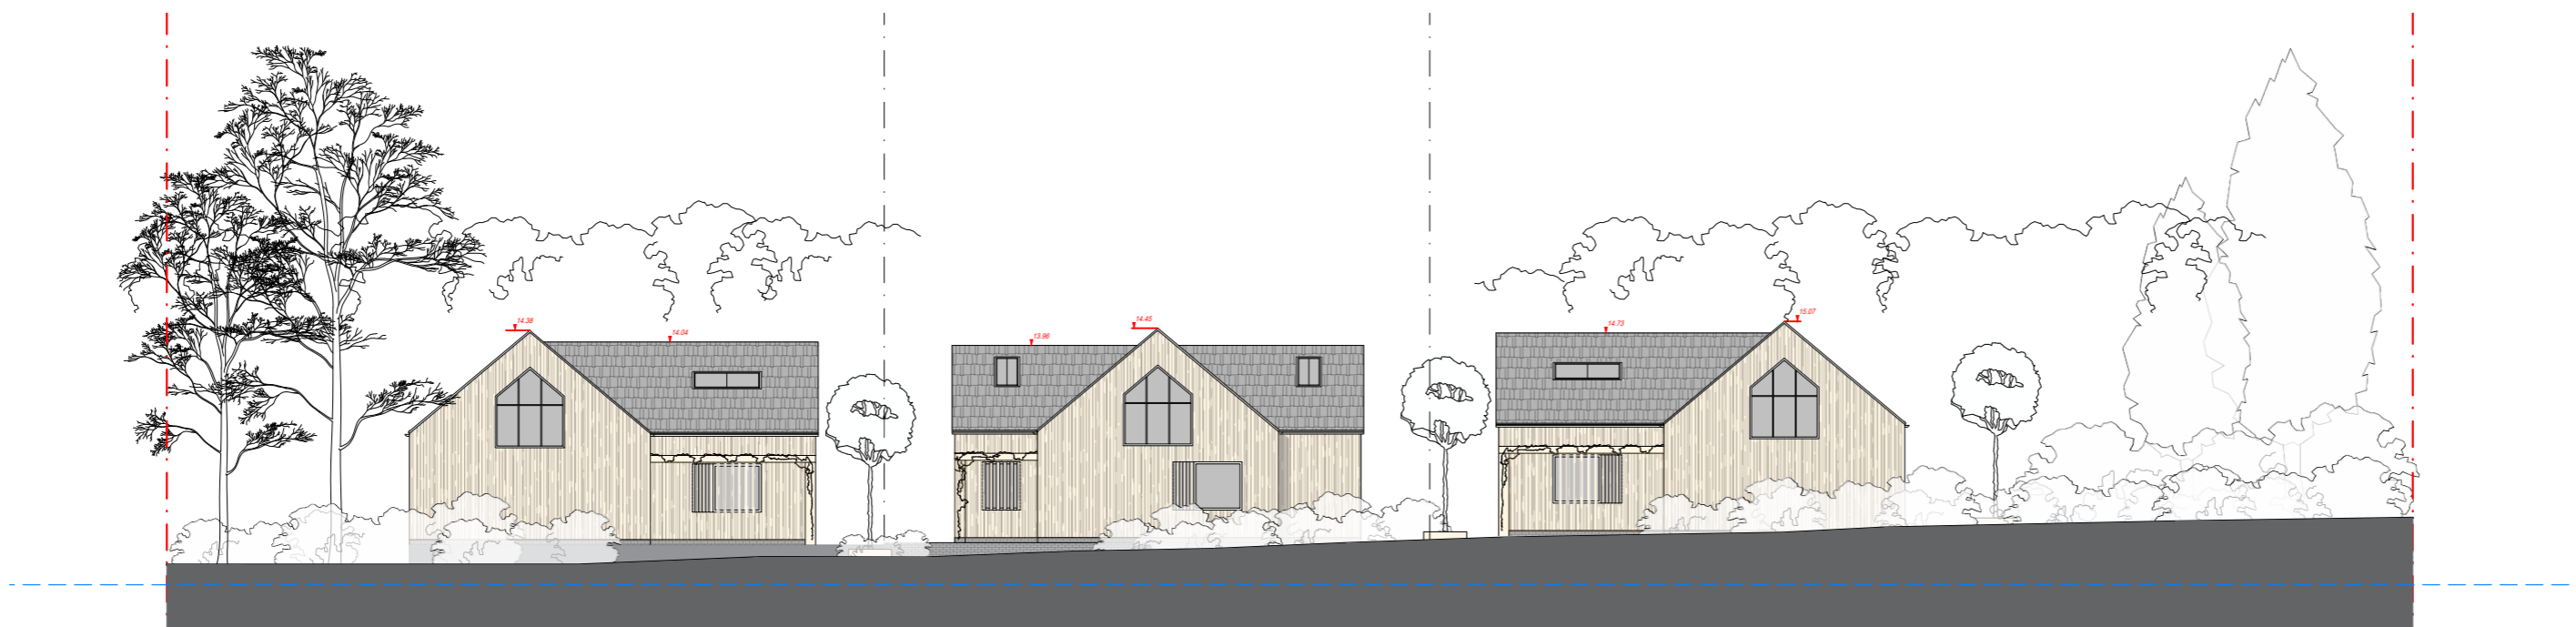

PROPOSED:
SITE SECTION 6



PROPOSED:
SITE SECTION 7

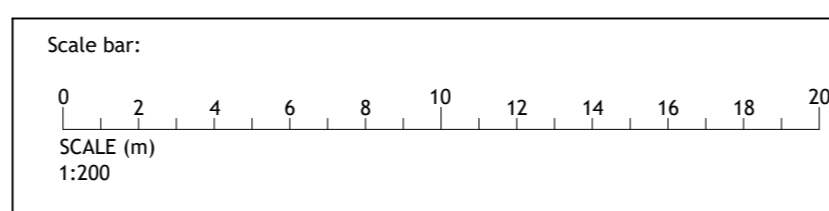

Issue:
REV - ISSUE FOR PLANNING

PLANNING & LISTED BUILDING APPLICATION

Project:
NICOLL FARM, ALLUM LANE, ELSTREE,
HERTFORDSHIRE, WD6 3NP

Date:
NOV 2023

Client:
VECTOR CAPITAL
PLC

Drawing:
PROPOSED:
SITE SECTIONS 1-7

Scale:
1:200 @ A1

Job No:
23-0302-NIC

Drawing No:
P-116

Rev: