


GPO Designs Ltd. Telephone: 01245 835855. Copyright 2015. All rights reserved. Drawings scaled for planning purposes: All dimensions to be confirmed on site.

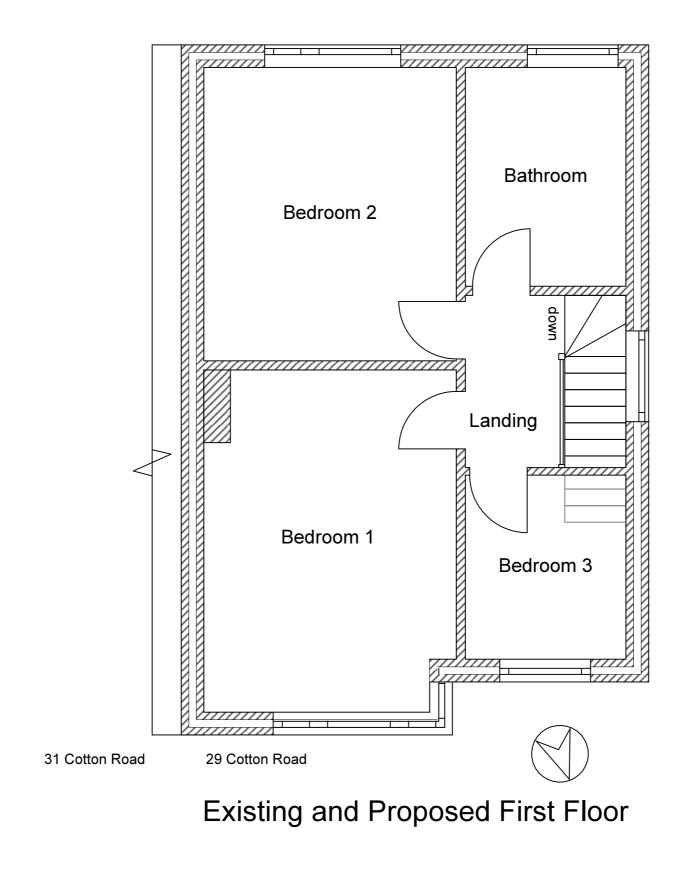

Scale

0 0.5 1m

GPO DESIGNS A Project: Rear Extension

Site: 29 Cotton Road, Potters Bar, EN6 5JT


Drawing: 29EN65JT-DR1.6C

Date: 11 Dec. 2023, Scale 1:50@A3



Drawings scaled for planning purposes: All dimensions to be confirmed on site.


Date: 11 Dec. 2023, Scale 1:100@A3

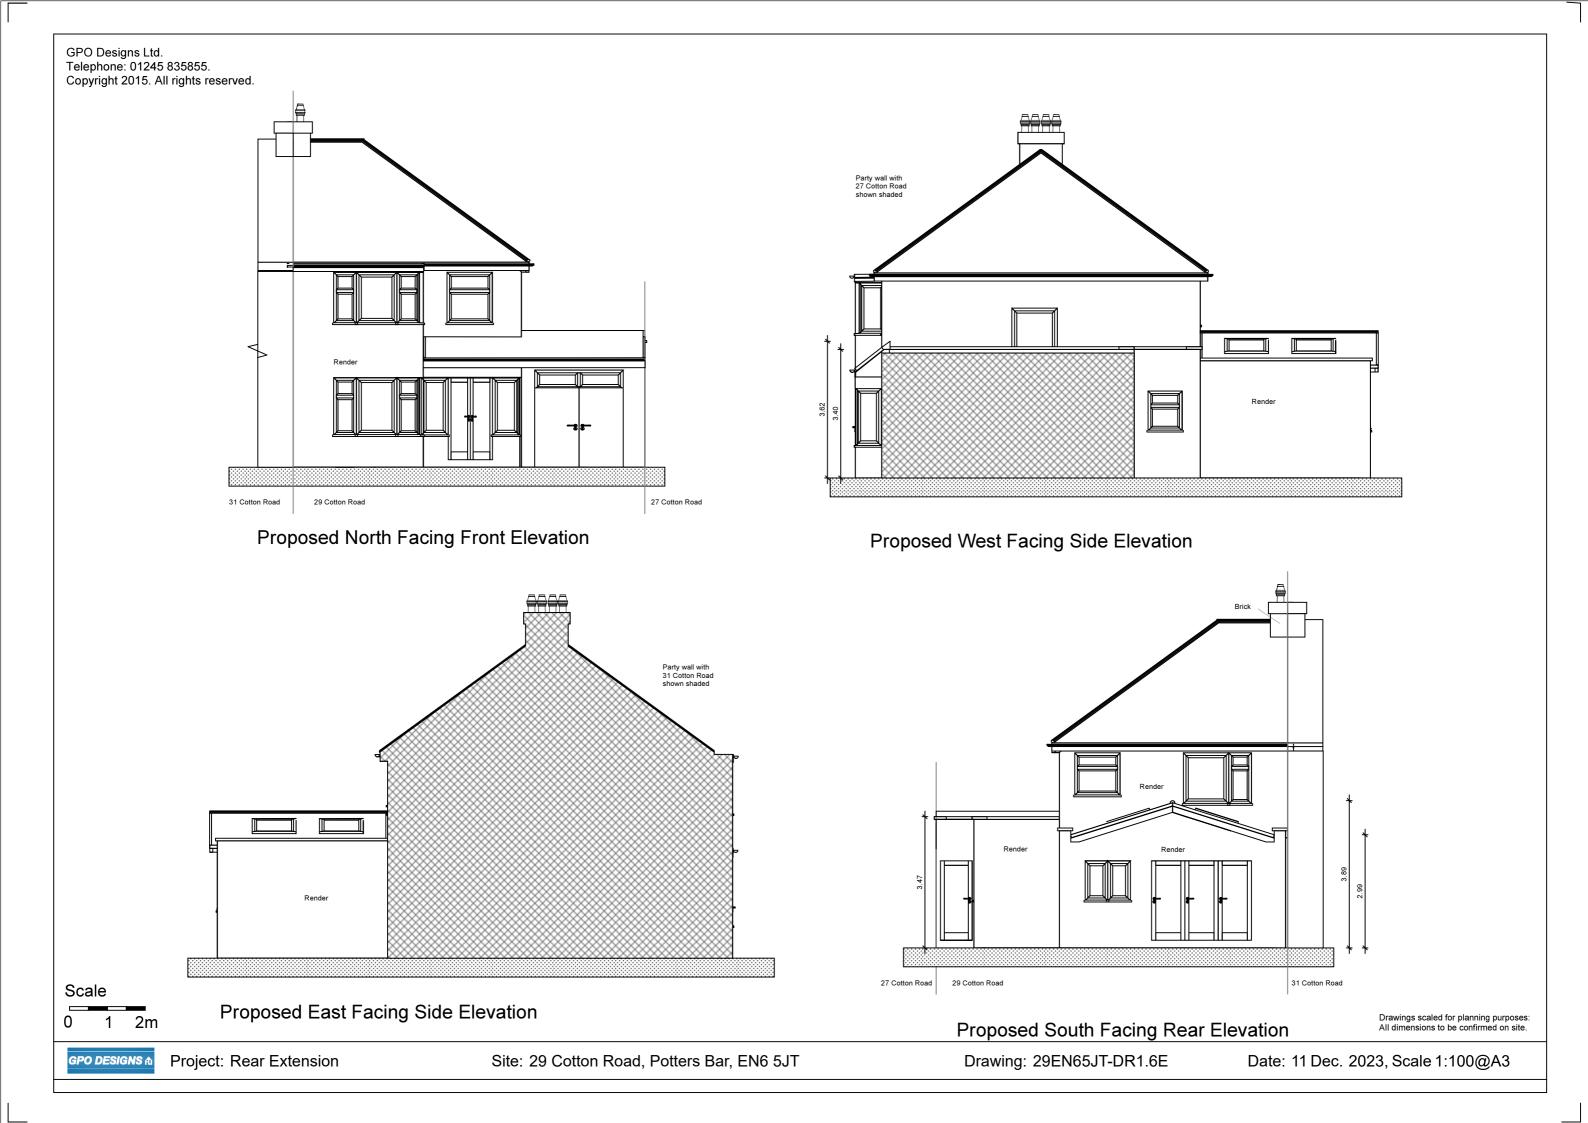

GPO Designs Ltd. Telephone: 01245 835855. Copyright 2015. All rights reserved.



Pitched roof with tiles similar in appearance to existing. Cast stone or GRP coping to parapet. Eaves height not greater than 3.0m. Ridge height not greater than 4.0m. 4No. Velux style roof windows

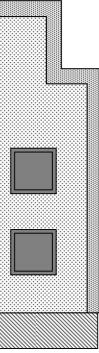

Flat roof finished with EPDM, GRP or bitumen felt, 2No. flat roof windows to new roof section (existing flat roof to be insulated and refinished with 2No. flat roof windows). Cast stone or GRP coping to parapet. Pitched roof to front finished with tiles to match similar pitched roof to neighbouring property

 \bigcirc

Drawings scaled for planning purposes: All dimensions to be confirmed on site.

Date: 11 Dec. 2023, Scale 1:100@A3