



BLOCK PLAN, ISSUE 1.4
29 COTTON ROAD, POTTERS BAR,
EN6 5JT, AREA 45X45m, SCALE 1:200 @A3
(DRAWING NUMBER: 29EN65JT_BP1.4)

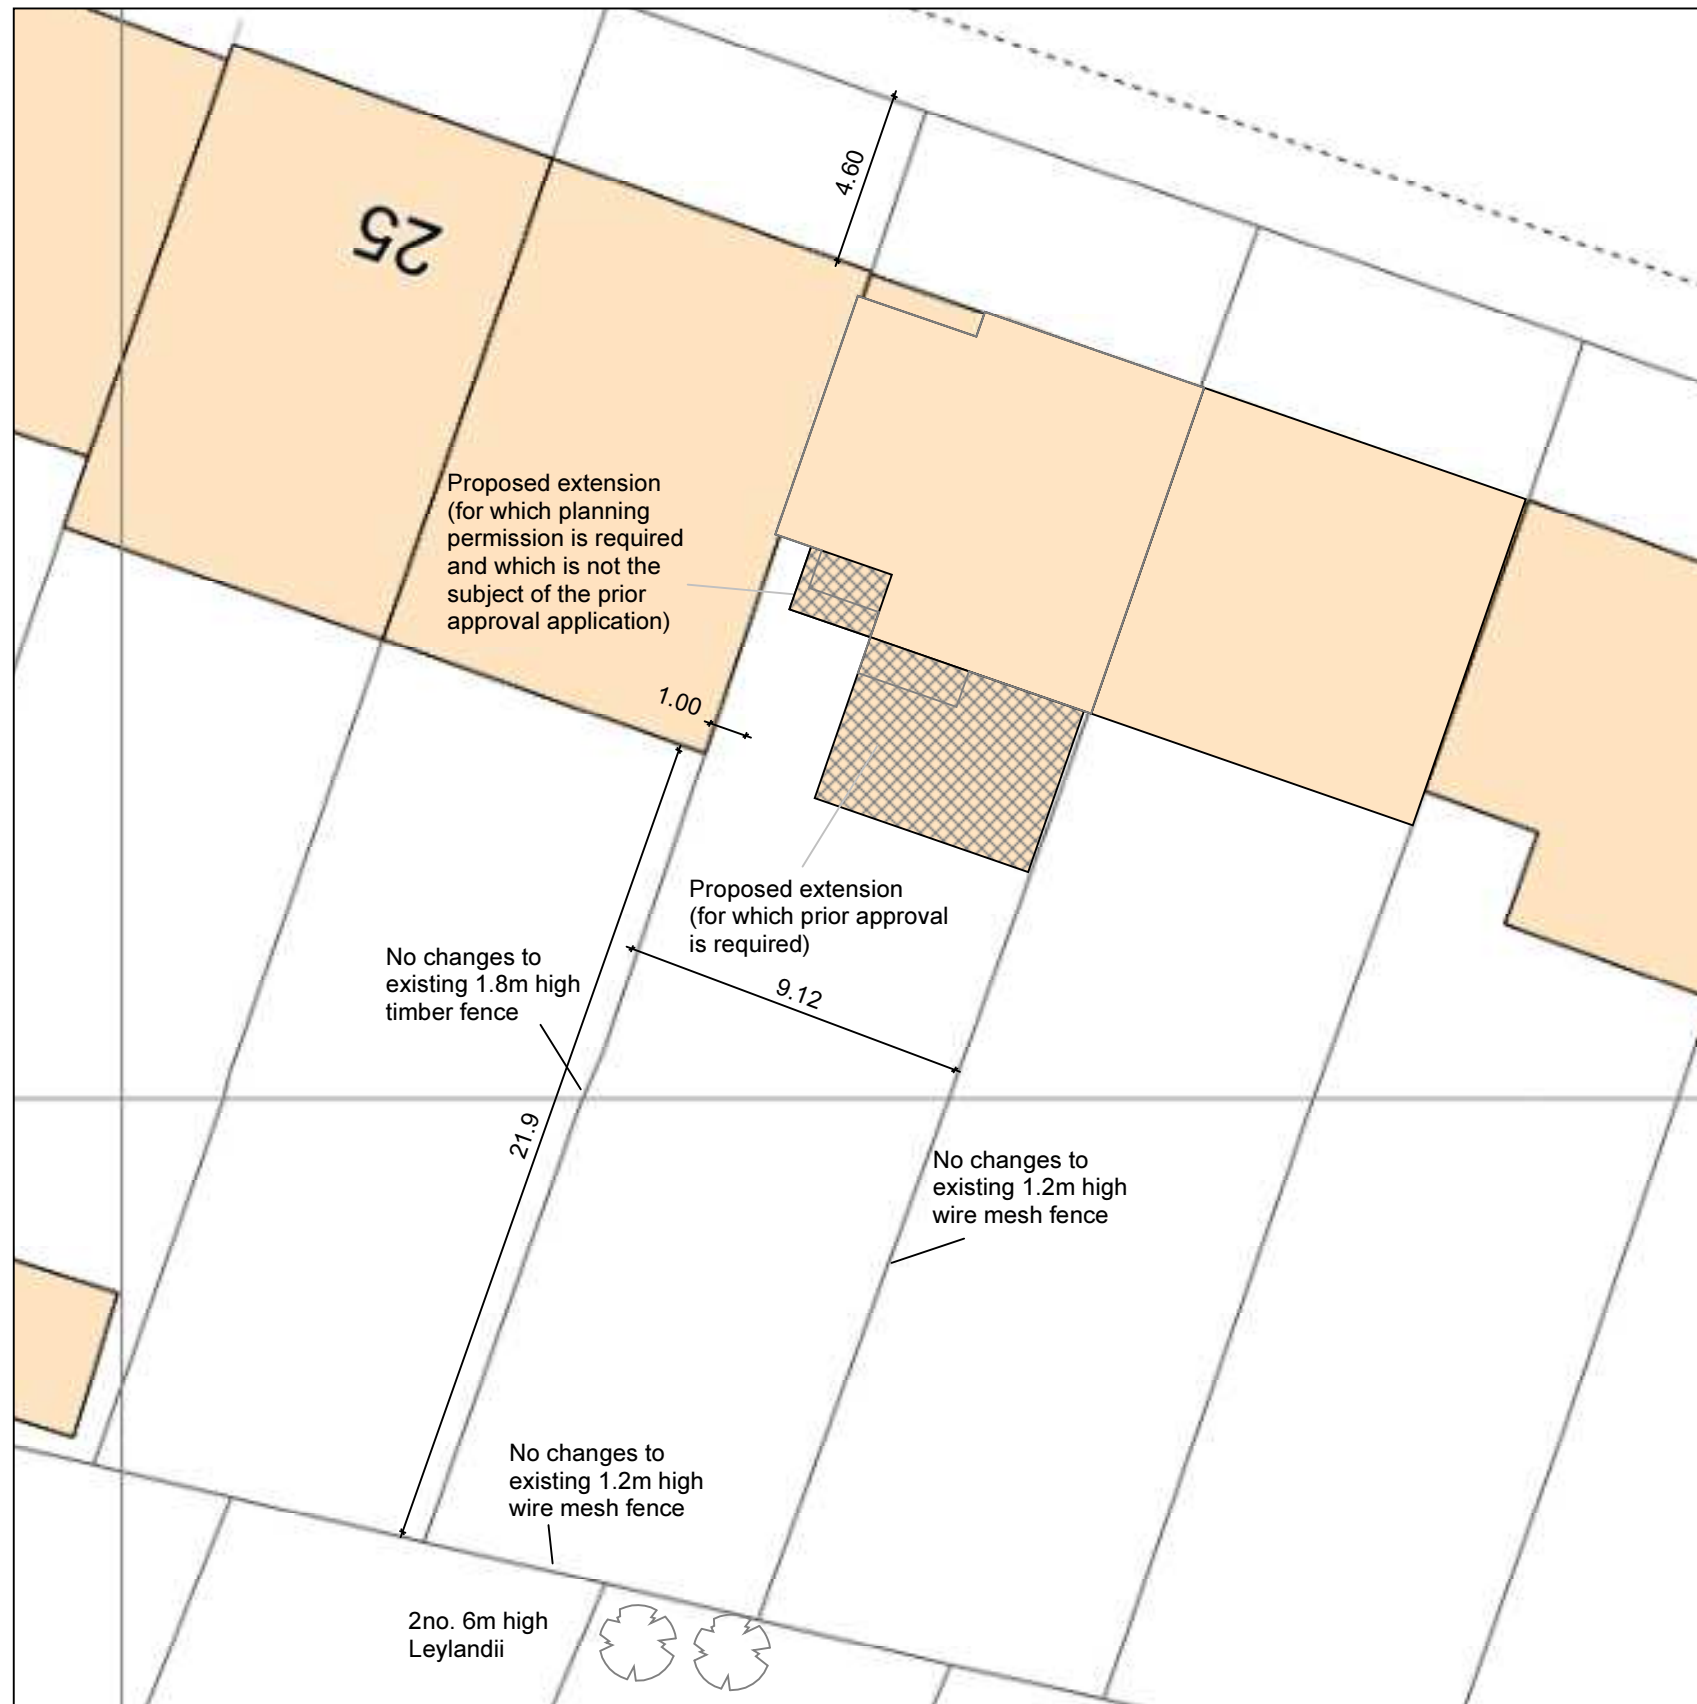

Scale:

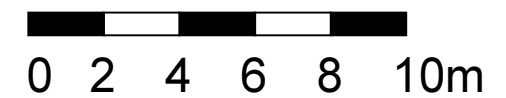

GPO DESIGNS  Planning for your property

Copyright 2023 GPO Designs Limited.
Telephone: 01245 835855

Ordnance Survey Map supplied by Centre Maps
under licence number 10001998.
This map is only to be used in accordance with the
terms and conditions given at:
<http://www.centremapslive.co.uk>
Do not copy or print without permission.