

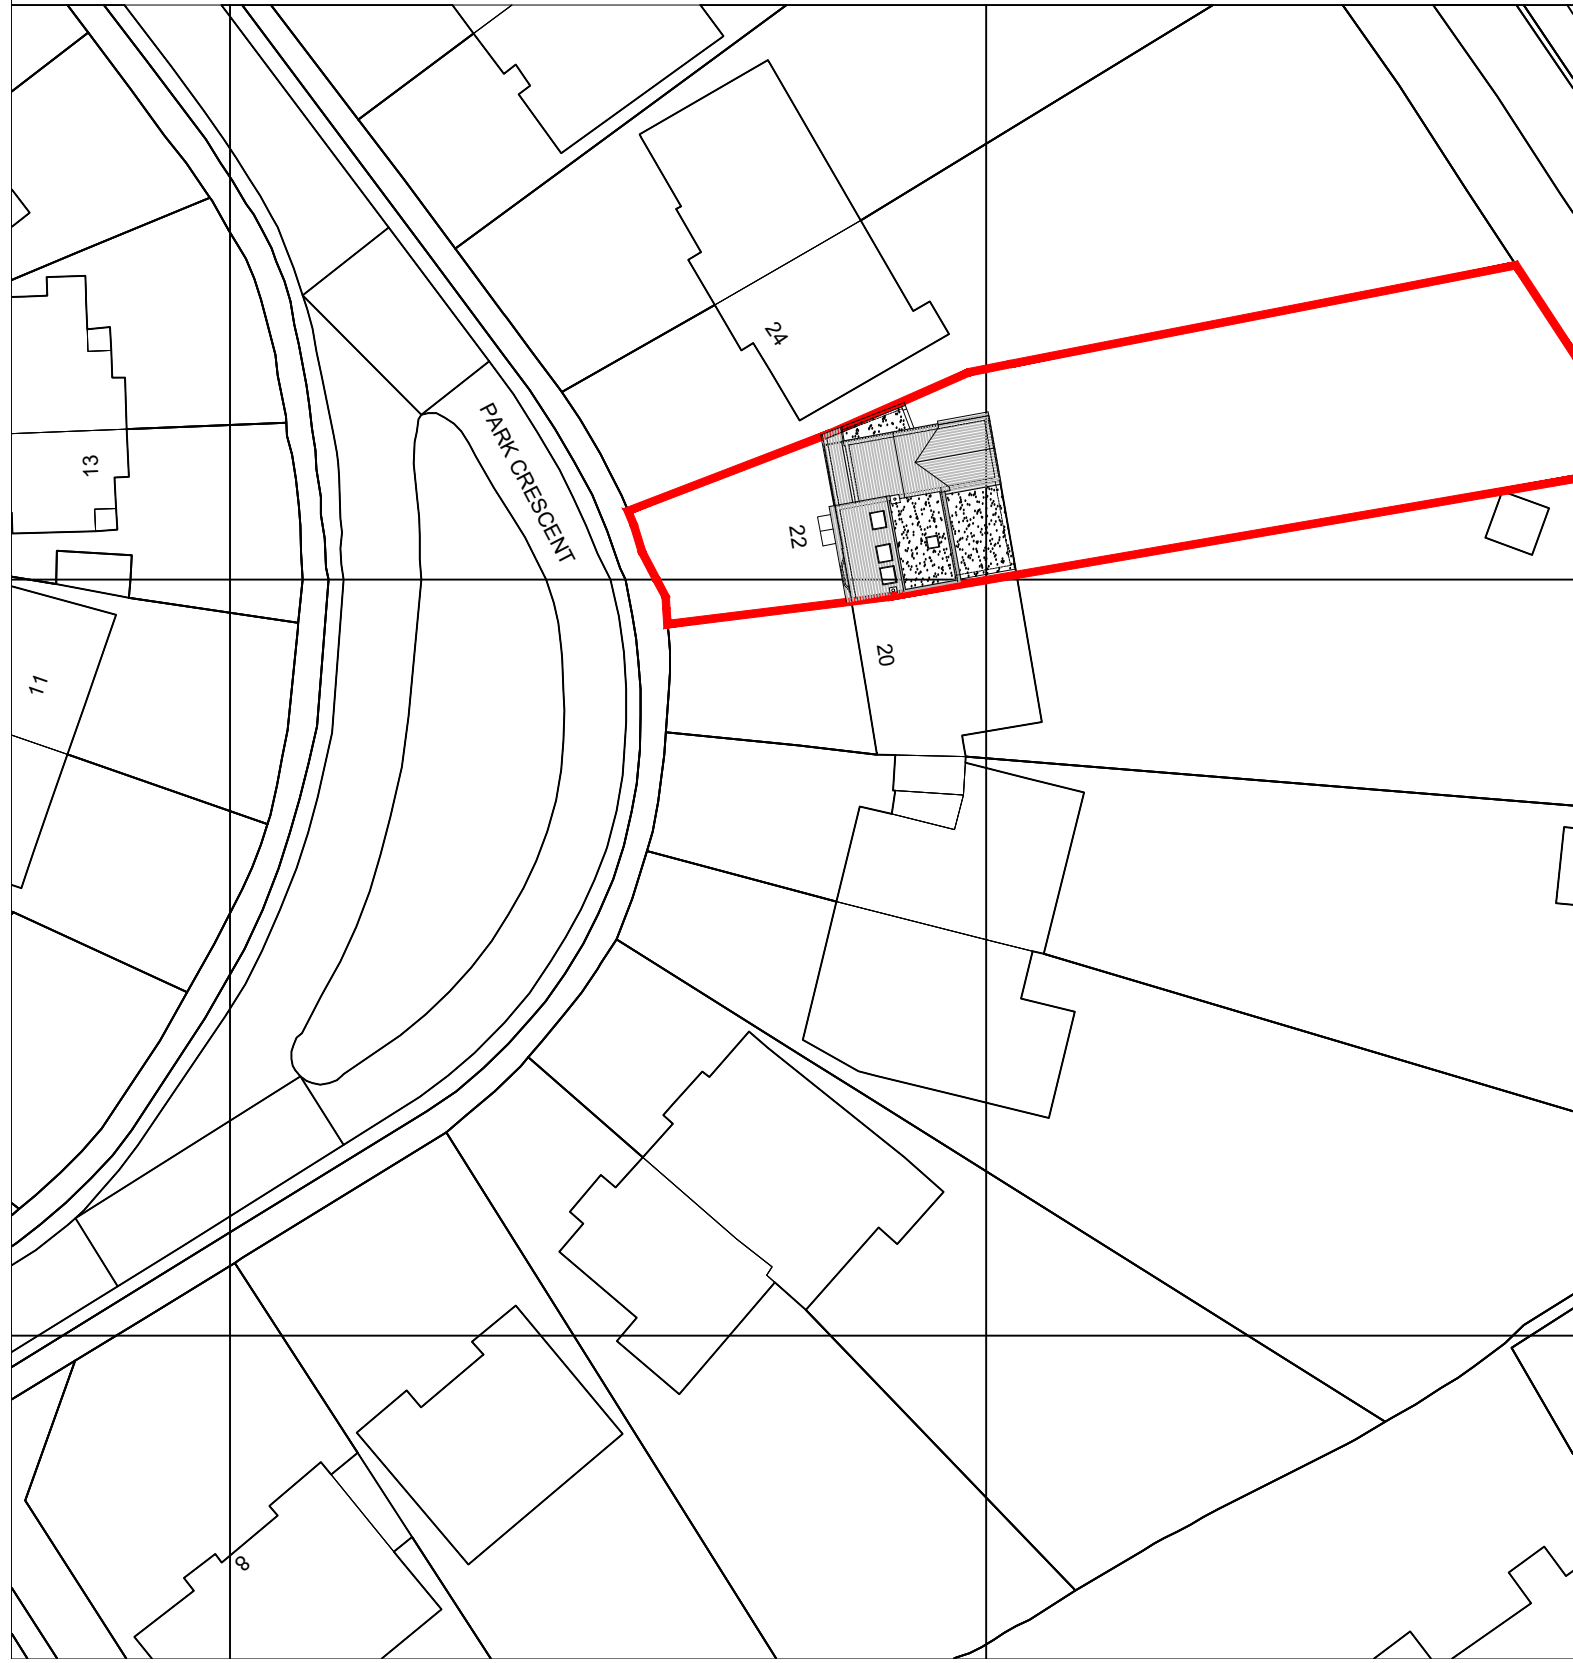
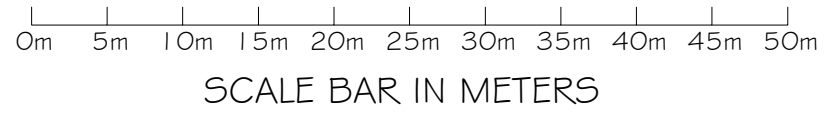


BLOCK PLAN SCALE 1:500

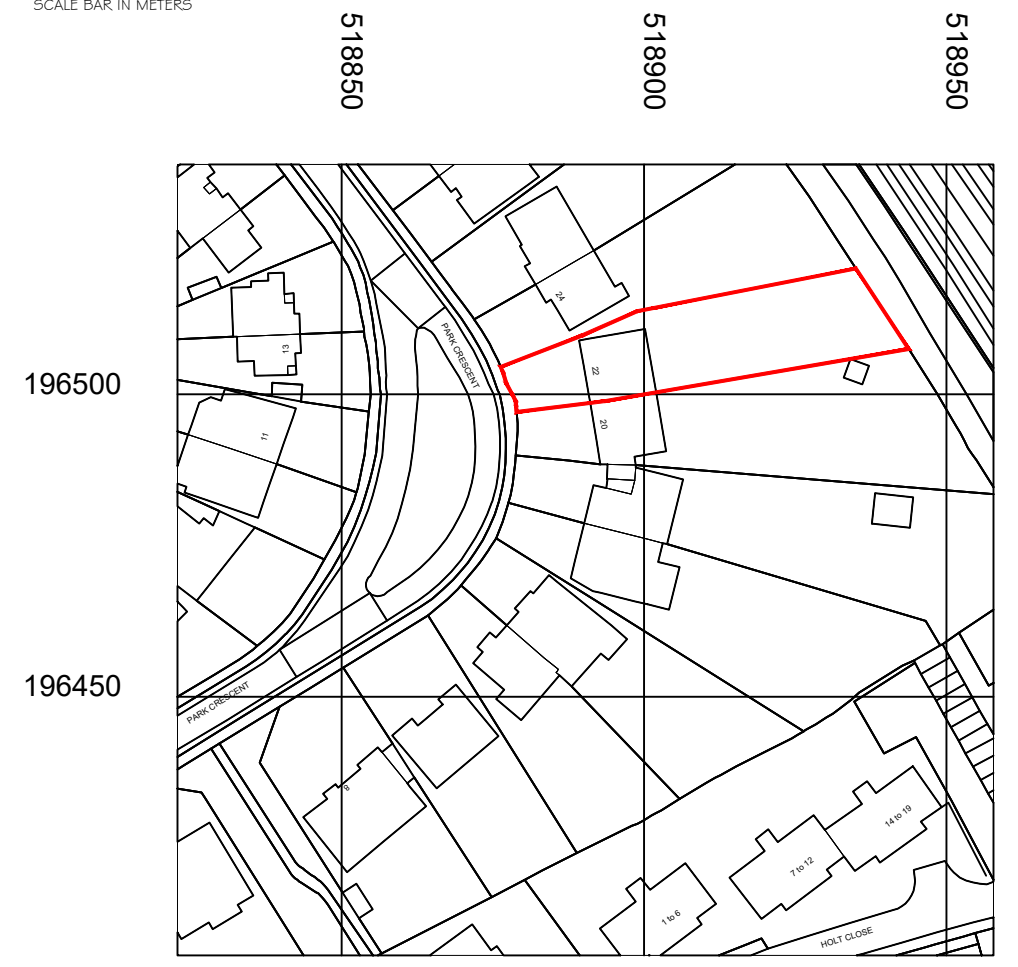


LOCATION PLAN SCALE 1:1250

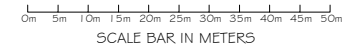

(c) Crown Copyright and Database Rights 2023 OS 100060020

Copyright © Studio 136 Architects Ltd
This drawing which is the property of Studio 136 Architects Ltd is the subject of Intellectual Property Rights including copyright and design right and shall not be reproduced, copied, loaned or submitted to any other party without the written consent of Studio 136 Architects Ltd

This drawing is not to be scaled. Only figured dimensions to be taken. Any discrepancies to be reported to the Studio 136 Architects Ltd prior to setting out or ordering of any materials

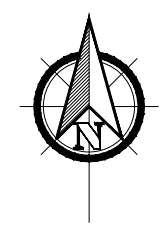

studio 136 architects
© The Broadway, Wembley, Middlesex, HA9 8JT
 Tel/Fax: 020 8907 7131 info@studio136.co.uk

Project
 LOFT CONVERSION AT
 22 PARK CRESCENT
 ELSTREE, BOREHAMWOOD
 WD6 3PU

Client
 MS. ALEXANDER
 22 PARK CRESCENT
 ELSTREE, BOREHAMWOOD
 WD6 3PU

Drawing Title
 BLOCK PLAN AND LOCATION PLAN

Scale 1:500/1:1250 @ A3	Drawn OCTOBER 2023	Checked -	Authorised -
----------------------------	-----------------------	--------------	-----------------

Drawing Number ST_OCT_23_22_PAR_LP	Rev -
---------------------------------------	----------