



Durham Road

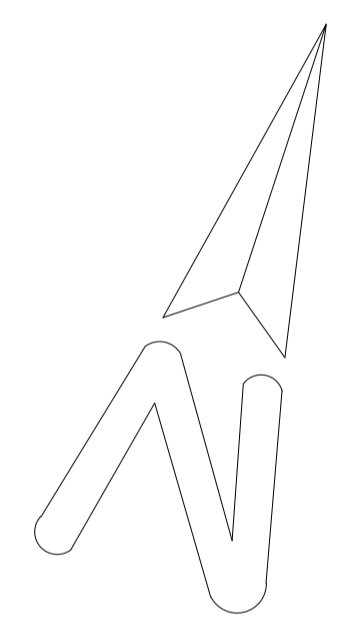

Existing block plan.
scale 1:200.

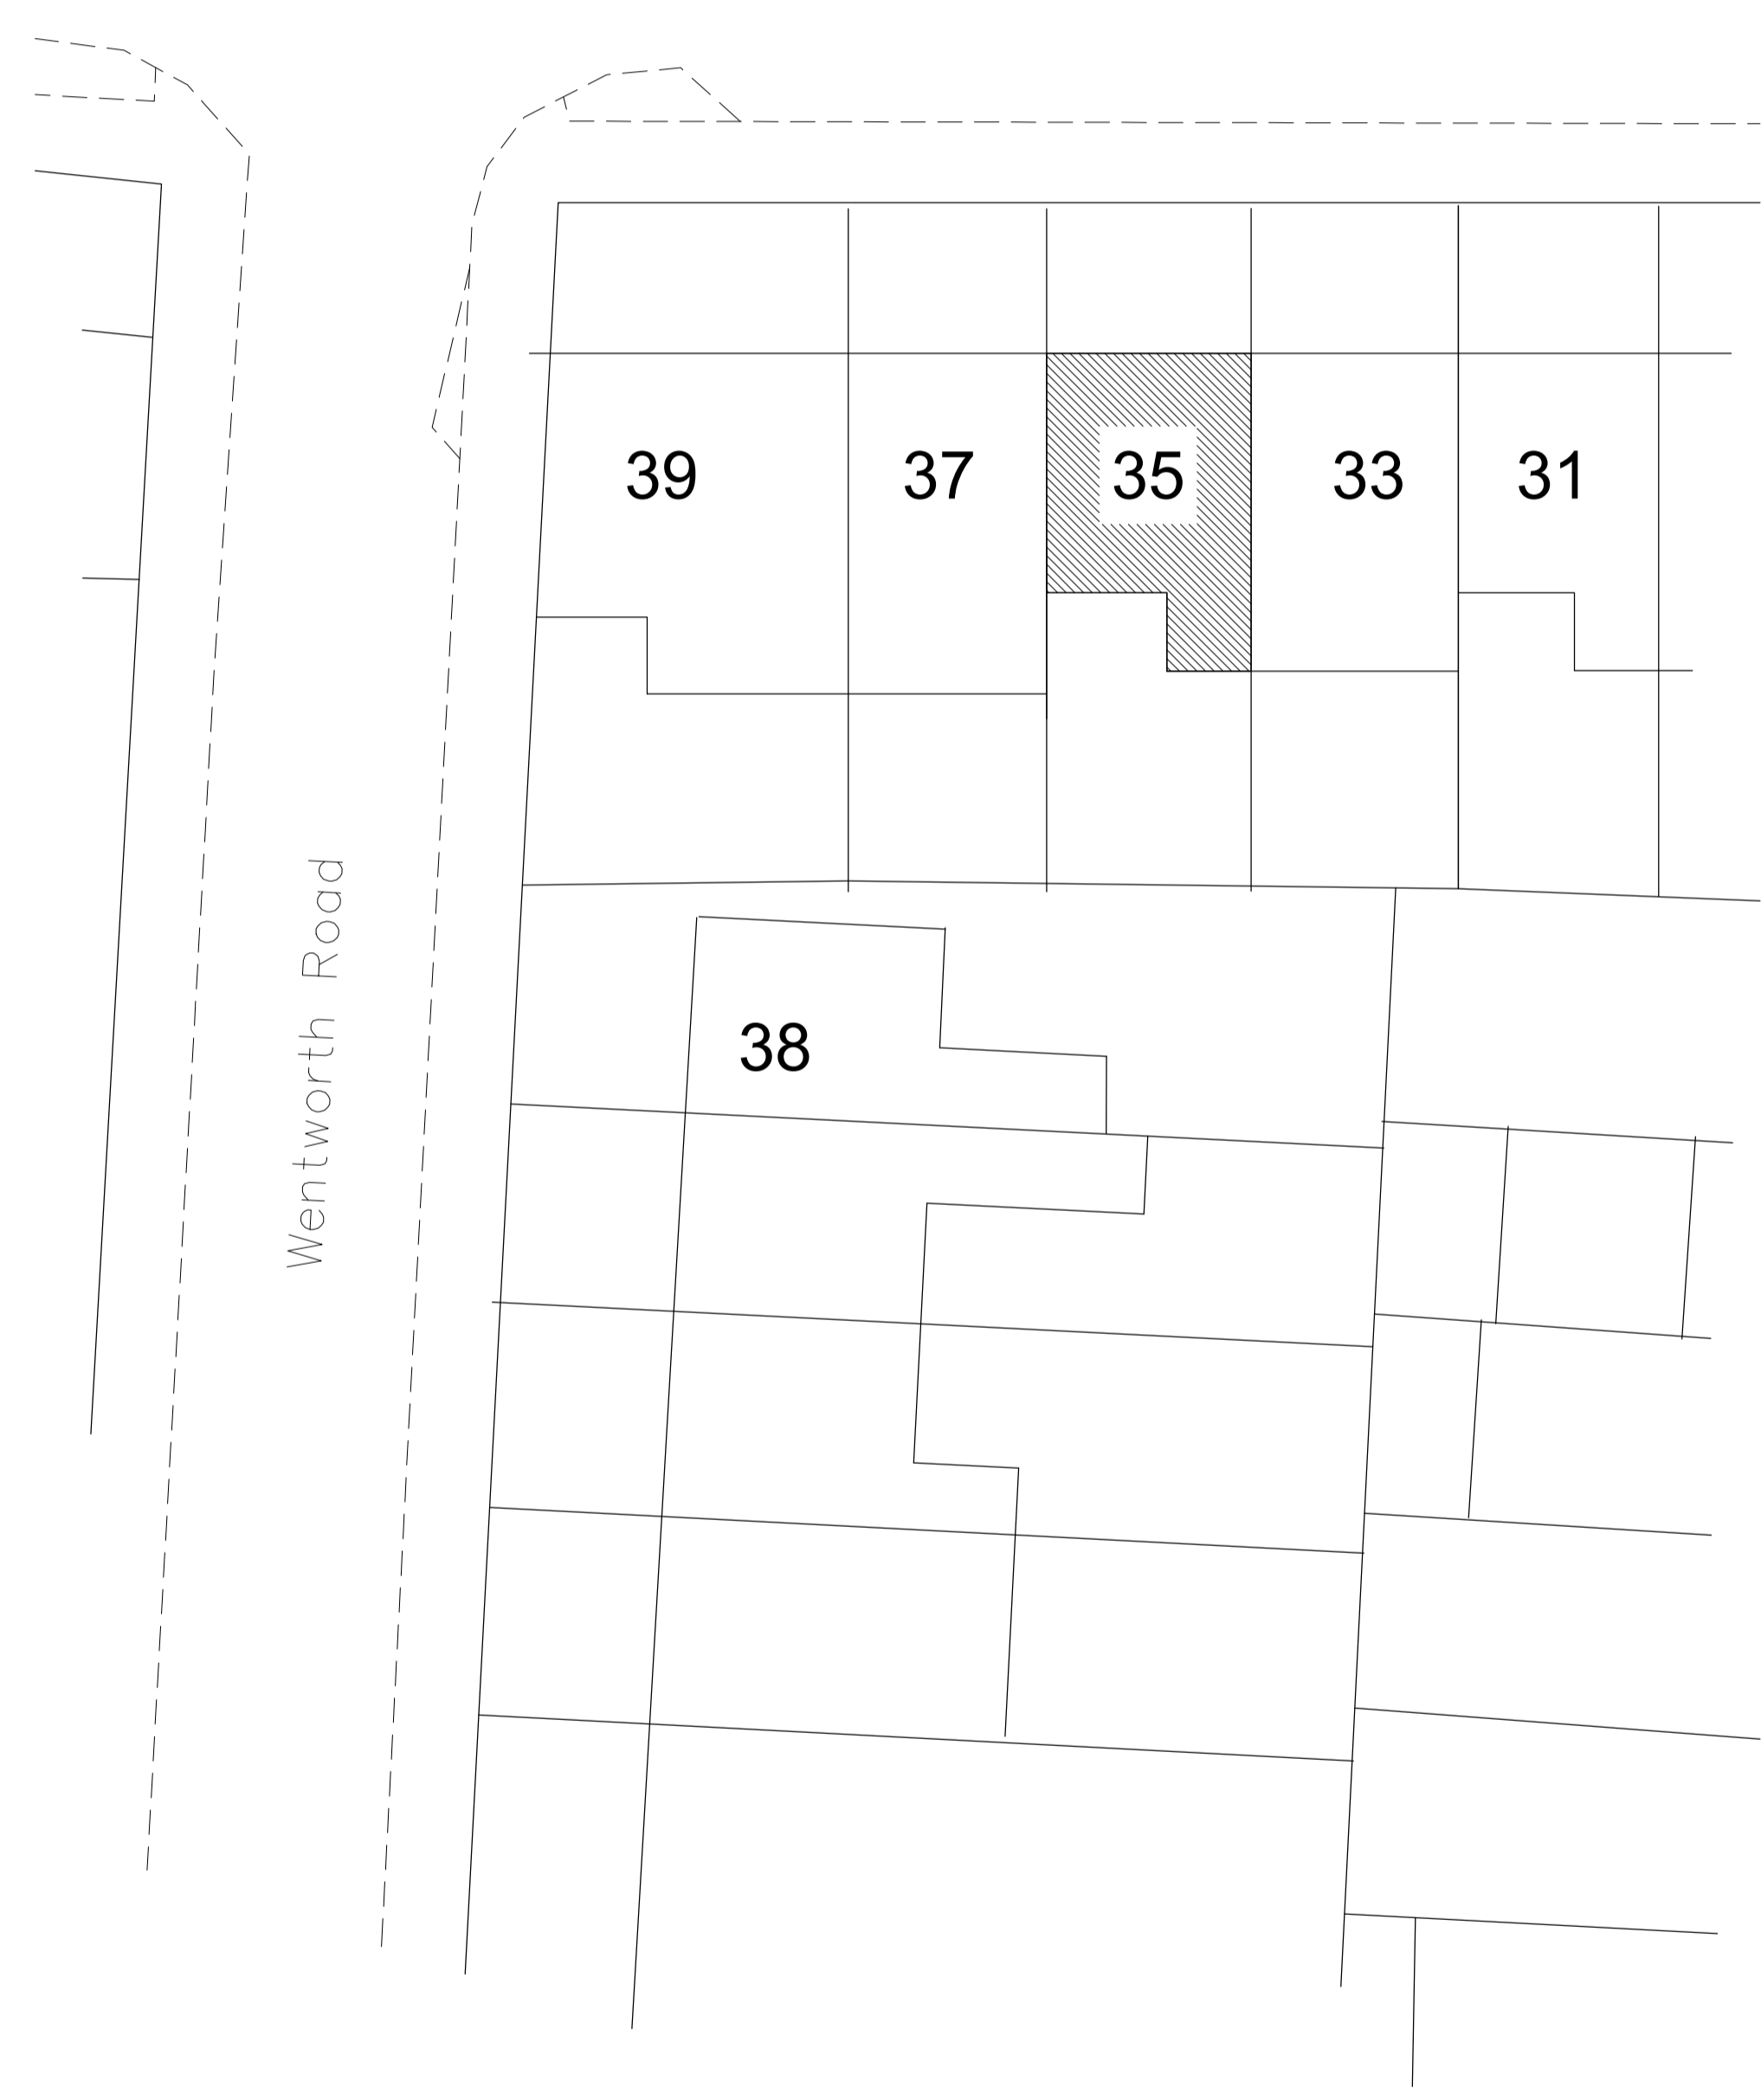

Fayah Development Consultants,
59 Coombe House, Dalmeny Avenue N7 0JX
Tel: 07956965267
Email: dapofdc@gmail.com
Web: <https://www.fayahdevelopments.com/>

SITE ADDRESS:
35 Durham Road Manor
park E12 5AY

DESCRIPTION: Formation of a single storey rear extension
Existing block Plan plans.

DATE: September 2023
SCALE: 1:200 @A2
DRAWING No: FDC/23/05/04

