

PROJECT

BYRON AVENUE

SUTTON

DATE: 04/23 DATE:
PROJECT NO. 103 NO.

REVISION DATE

DO NOT SCALE ALL DIMENSIONS
TO BE CHECKED BY CONTRACTOR
ON SITE. ERRORS OR OMISSIONS
TO BE REPORTED TO ARCHITECTS

DRAFT
PRELIMINARY
PLANNING
TENDER
CONSTRUCTION
AS BUILT

BLOCK PLAN

SCALE: 1:200


P-05

DRAWN BY: KS



Existing Block Plan

Scale 1:200 @ A3

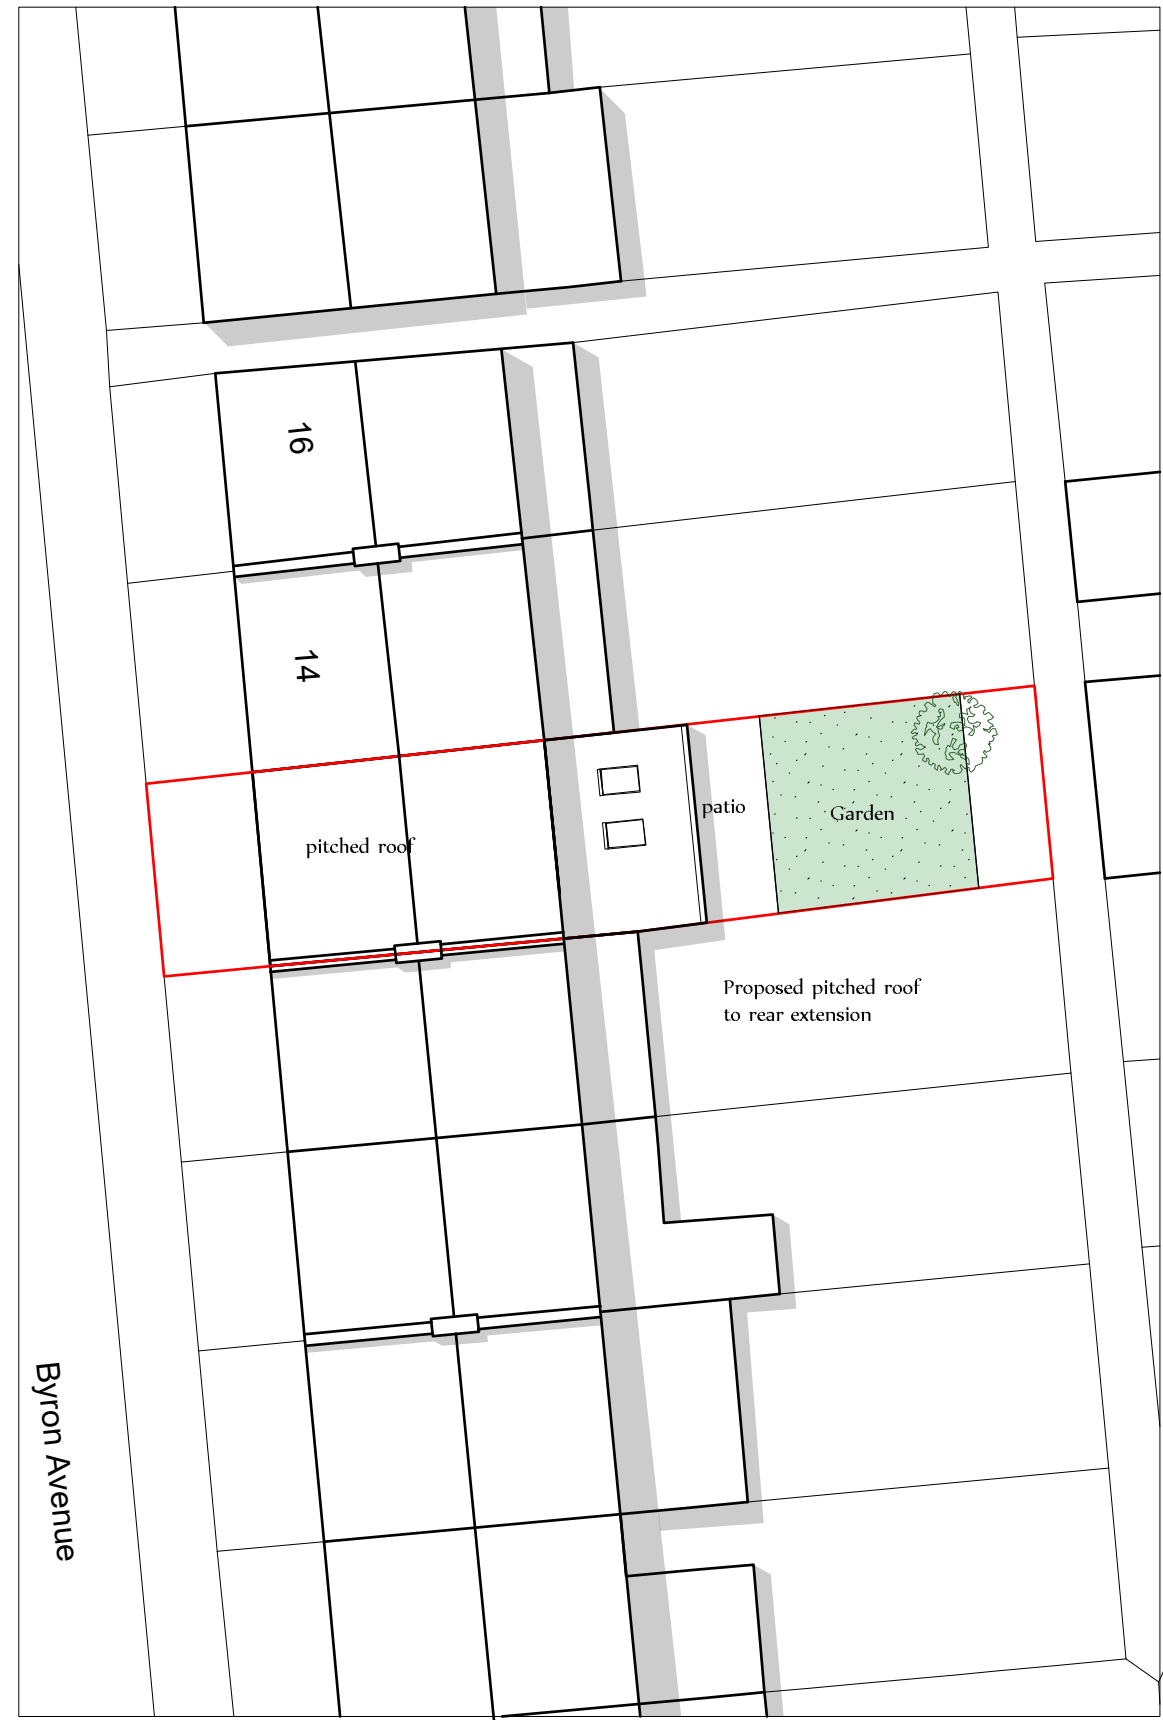

Proposed Block Plan

Scale 1:200 @ A3