



A4

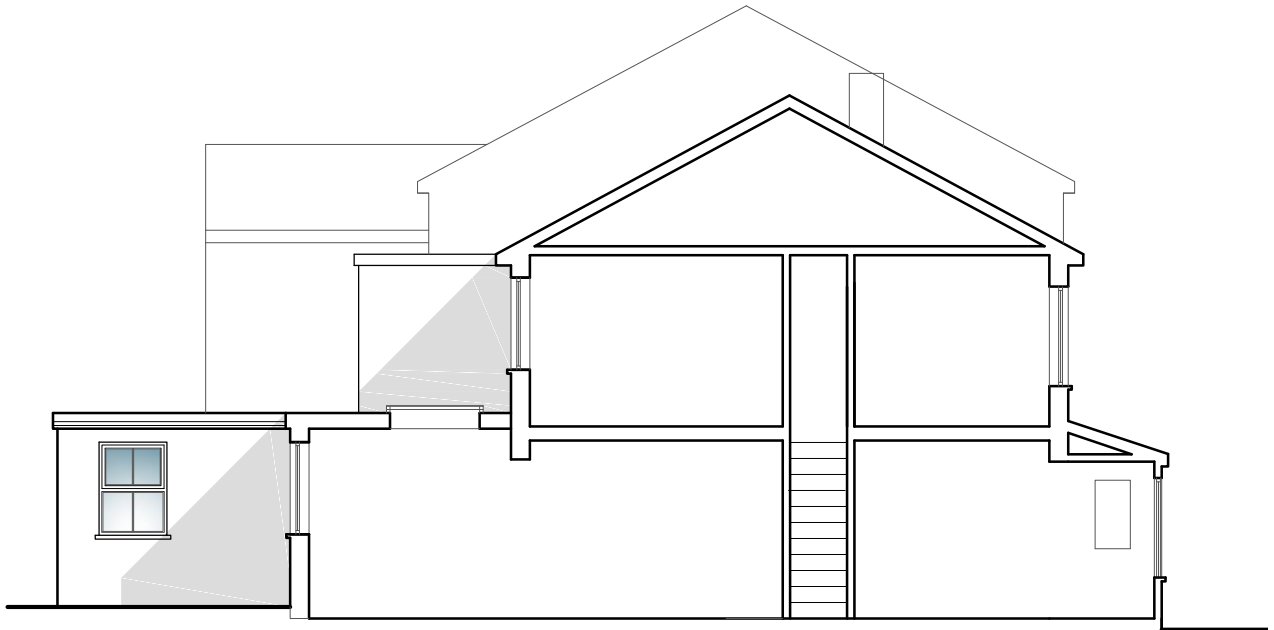

Proposed Section. Scale 1:100

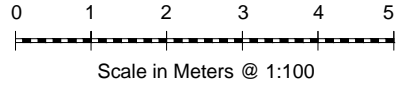

Existing Section. Scale 1:100

NOTES THIS DRAWING IS COPYRIGHT AND SHOULD NOT BE REPRODUCED WITHOUT WRITTEN APPROVAL FROM NoP Ltd. ALL DIMENSIONS ARE TO BE CHECKED ON SITE. ANY DISCREPANCIES BROUGHT TO THE ATTENTION OF THE ENGINEER. THIS DRAWING IS TO BE READ IN CONJUNCTION WITH ALL OTHER RELEVANT ARCHITECTS, SERVICE ENGINEER AND STRUCTURAL/CIVIL ENGINEERS DRAWINGS AND SPECIFICATIONS.	date	12/23	DRAWING TITLE	Existing & Proposed Sections.	project no.	371	N·O·P LTD <small>100/25 118 Brookland Road London SE23 1EQ 020 8609 5446</small>
	drawn by	JT			drawing no.	103	
	client	Mr E. Gjeloshi	PROJECT ADDRESS	No. 21 Oakhill Rd. Sutton, SM1 3AA.	rev no.	C	
	issued to	Planning	scale	1:100			