



OS MAP - SCALE 1:1250

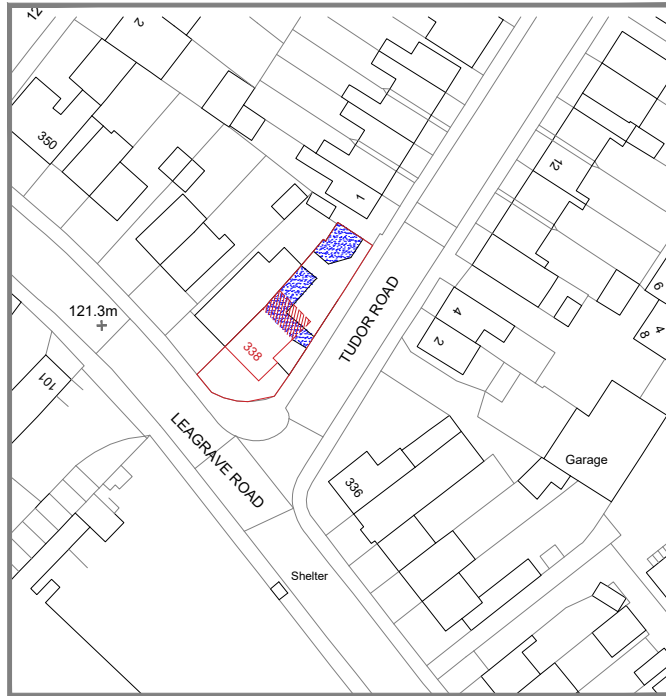

BLOCK PLAN - SCALE 1:500

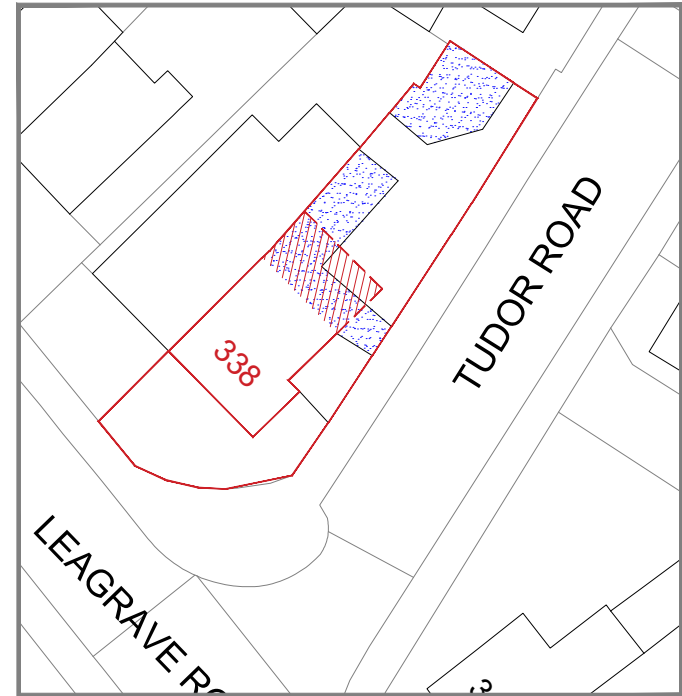

Red hatch denotes extent of proposed extension



Blue hatch denotes existing buildings to be demolished

A	PLANNING AMENDMENTS	QR	30/11/23
-	FIRST ISSUE	MB	02/11/23
REV:	DESCRIPTION:	BY:	DATE:

STATUS: **PLANNING**

CLIENT: HBK INVESTMENTS LIMITED

PROJECT: 388 LEAGRAVE ROAD, LUTON, LU3 1RE

DRAWING TITLE: OS MAP

SCALE AT A4: 1:1250/1:500	DATE: 02/11/22	DRAWN: MB	CHECKED: AC
PROJECT NO: 21162	DRAWING NO: AD-OS	REVISION: A	