



location plan  
scale 1:1250

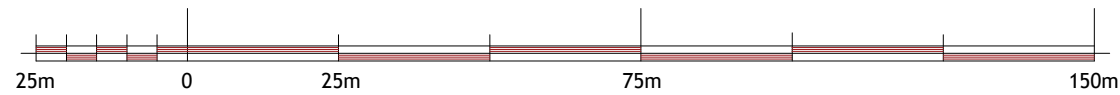

block plan  
scale 1:500



SCALE 1:1250

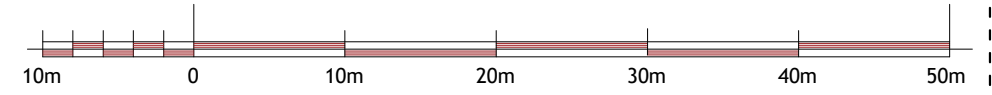

SCALE 1:500

plan & build



PH: 07816611144

shamshadali@hotmail.co.uk

ADDRESS: 335 DUNSTABLE ROAD, LUTON, LU4 8BX

TITLE: LOCATION AND BLOCK PLAN

PROJECT: SINGLE STOREY REAR EXTENSION & DROP KERB  
FOR VEHICLE CROSS OVER

DATE 23/11/2023

DWG NO. 04/04

DRAWN BY

SCALE

A3