


- NOTES**
- This drawing is copyright. No unauthorised copying of drawing without the express permission of the architect.
 - Do not scale from prints. Use figure dimensions only.
 - Contractors to check all dimensions on site prior to commencement of works.
 - This drawing is to be read in conjunction with all relevant consultants' and/or specialists' drawings/documents and any discrepancies or variations are to be notified to the architect before affected work commences.

REVISIONS


A	Railings & gates added to frontage. Elevation added.	26.10.23
----------	--	----------



ELEVATION: ALONG HOLCOMBE ROAD

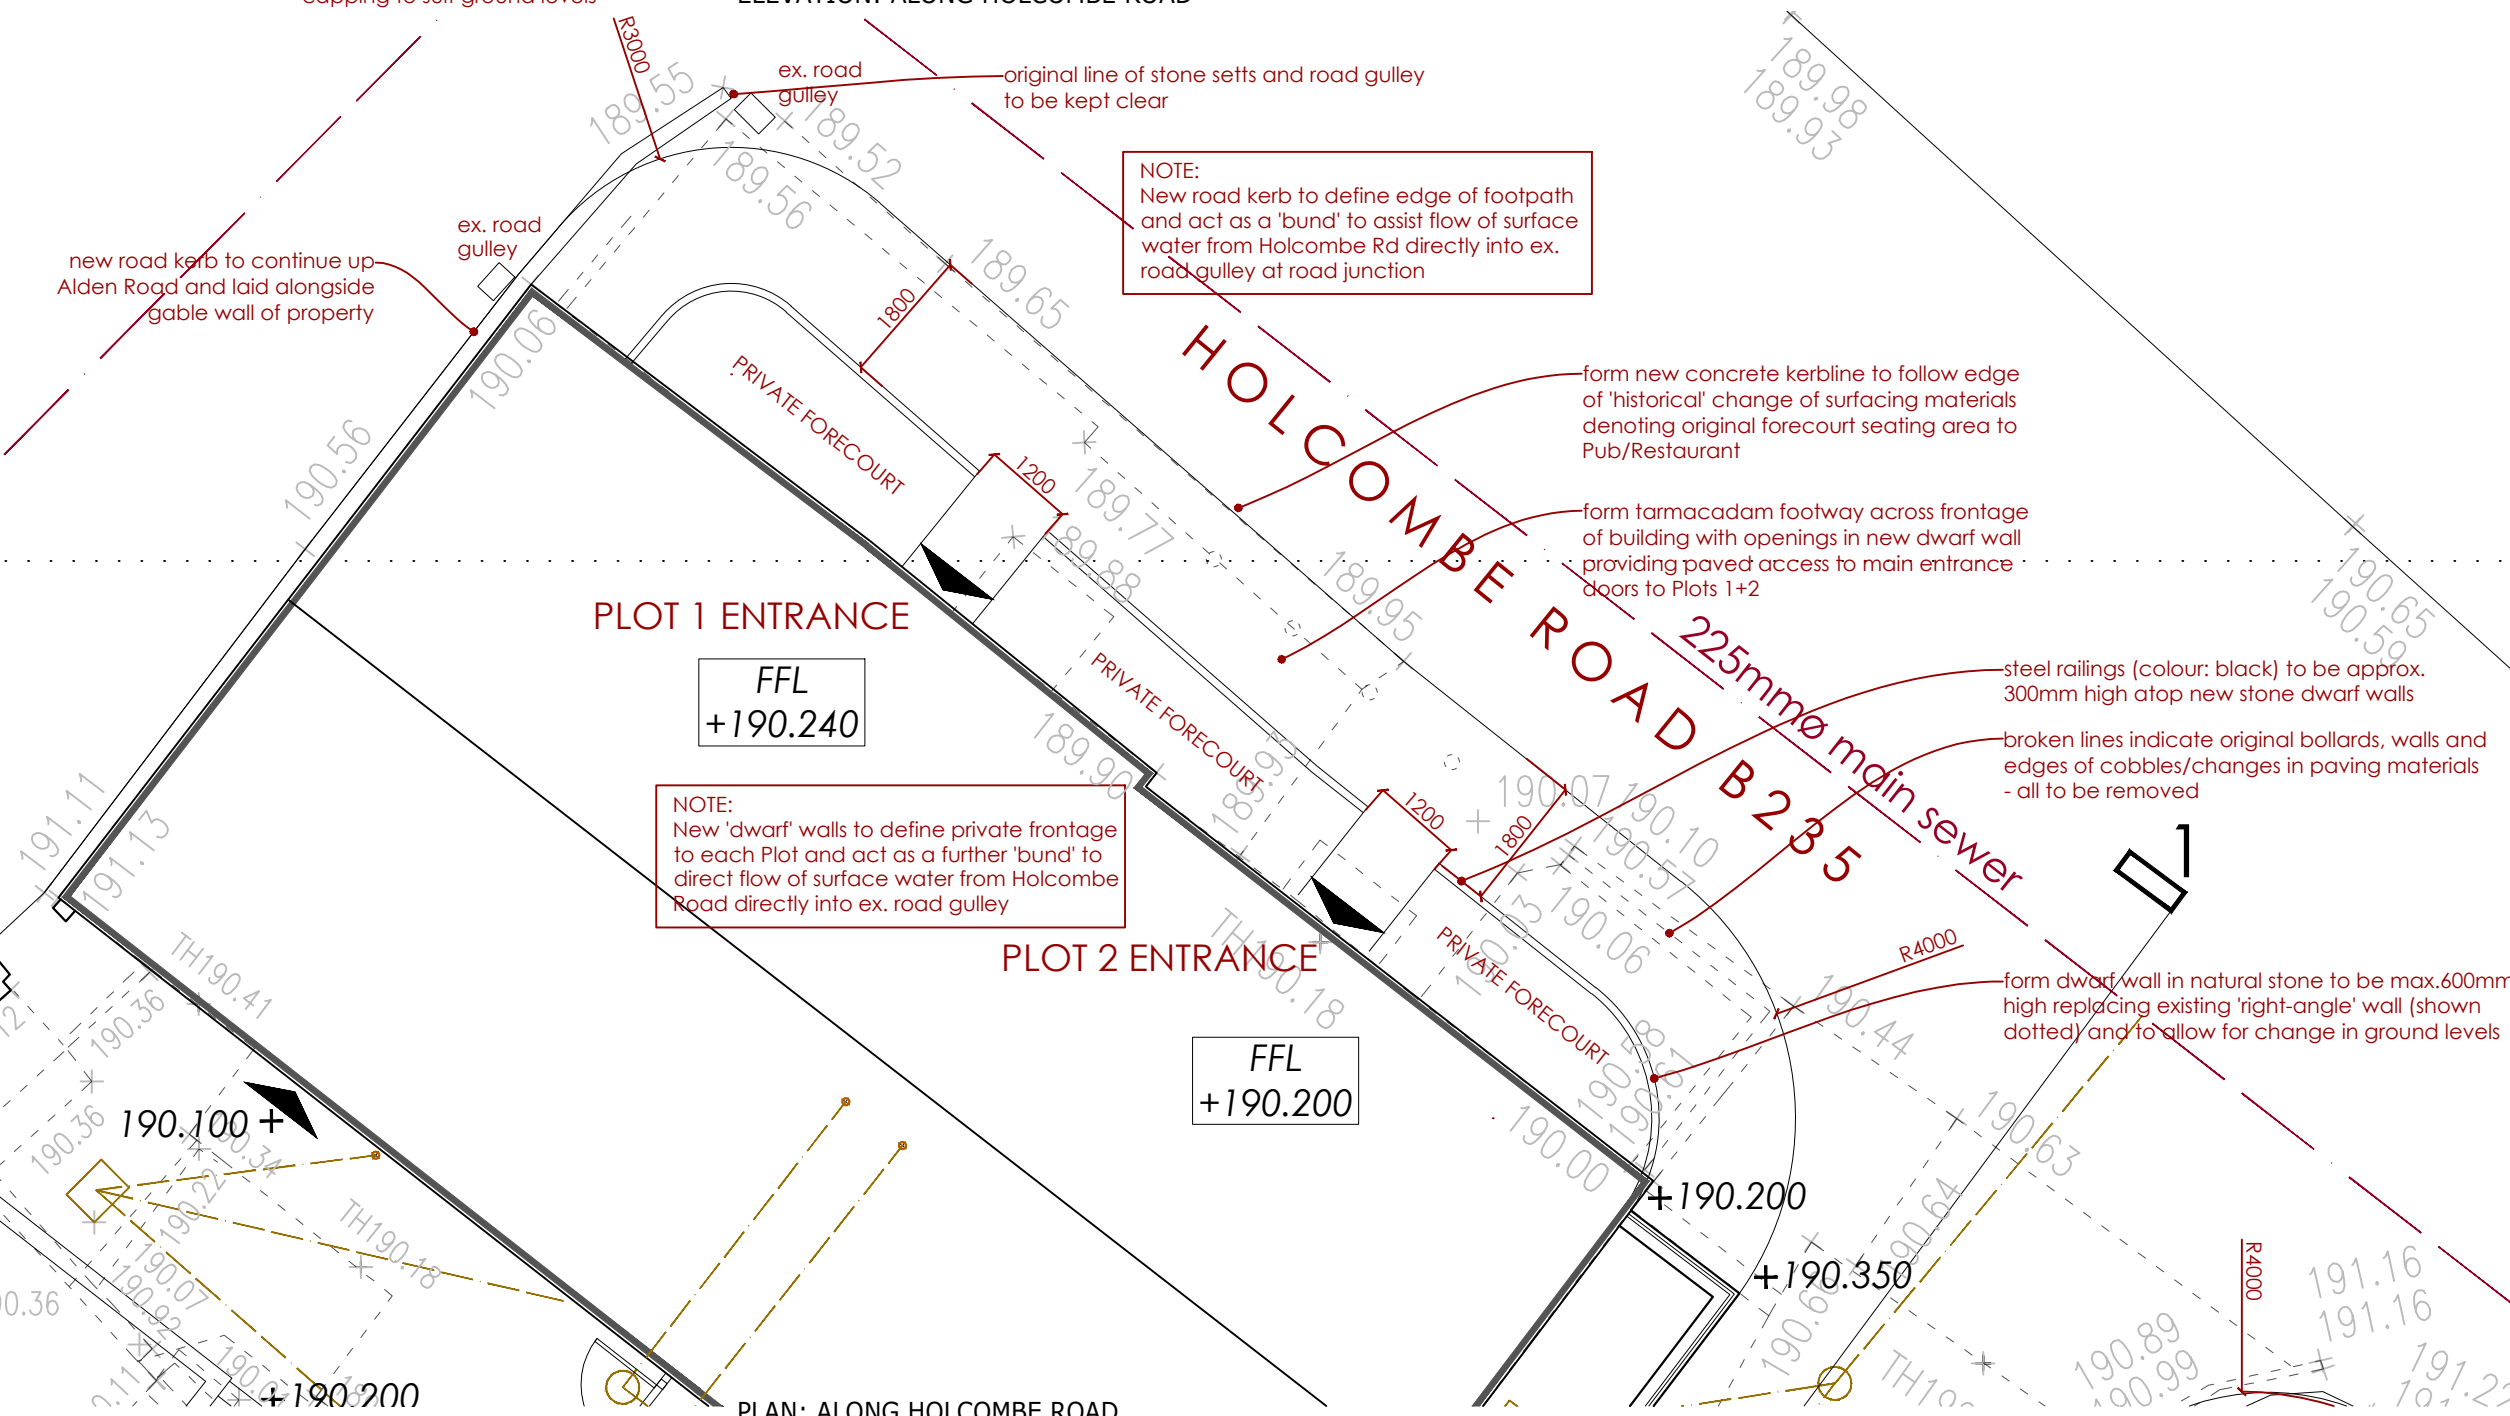

PLAN: ALONG HOLCOMBE ROAD

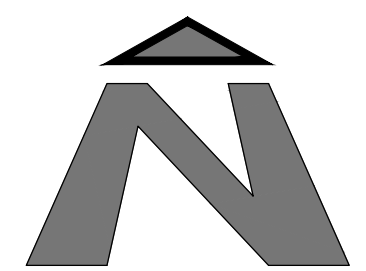

abbey associates design limited

Lancashire Office:
 18 Pickering Close
 Bury
 Lancashire
 BL8 1UE
 Tel: 079555 69385
 Email: chris.shiels@aa-d.co.uk

Proposed Housing Development:
 White Horse, Holcombe Rd., Helmshore

Horse White LLP

PROPOSED ROAD FRONTAGE: PLOTS 1+2

A2170-BR-SP05A

Scale 1:100 @ A3