

**ENTRANCE GATE ELEVATION** scale 1:25


- black ppc metal framed gates
- security keypad / intercom
- black ppc metal infill bars - allow for max.90mm gaps between bars and framing
- separate personnel gate
- black ppc metal posts

**GATE SPECIFICATION**

Gates to be metal framed double gates mounted on matching gateposts with PPC finish in RAL9005 'jet black'. Provide matching metal infill bars to infill frame, set out as shown. Note: allow for max.90mm gaps to ensure visibility into the site.

Gates to be electrically operated on a separate landlord's supply with a keypad operated security switch and intercom relay connected to each of the 2 private dwellings.

- NOTES**
- This drawing is copyright. No unauthorised copying of drawing without the express permission of the architect.
  - Do not scale from prints. Use figure dimensions only.
  - Contractors to check all dimensions on site prior to commencement of works.
  - This drawing is to be read in conjunction with all relevant consultants' and/or specialists' drawings/documents and any discrepancies or variations are to be notified to the architect before affected work commences.
- REVISIONS**

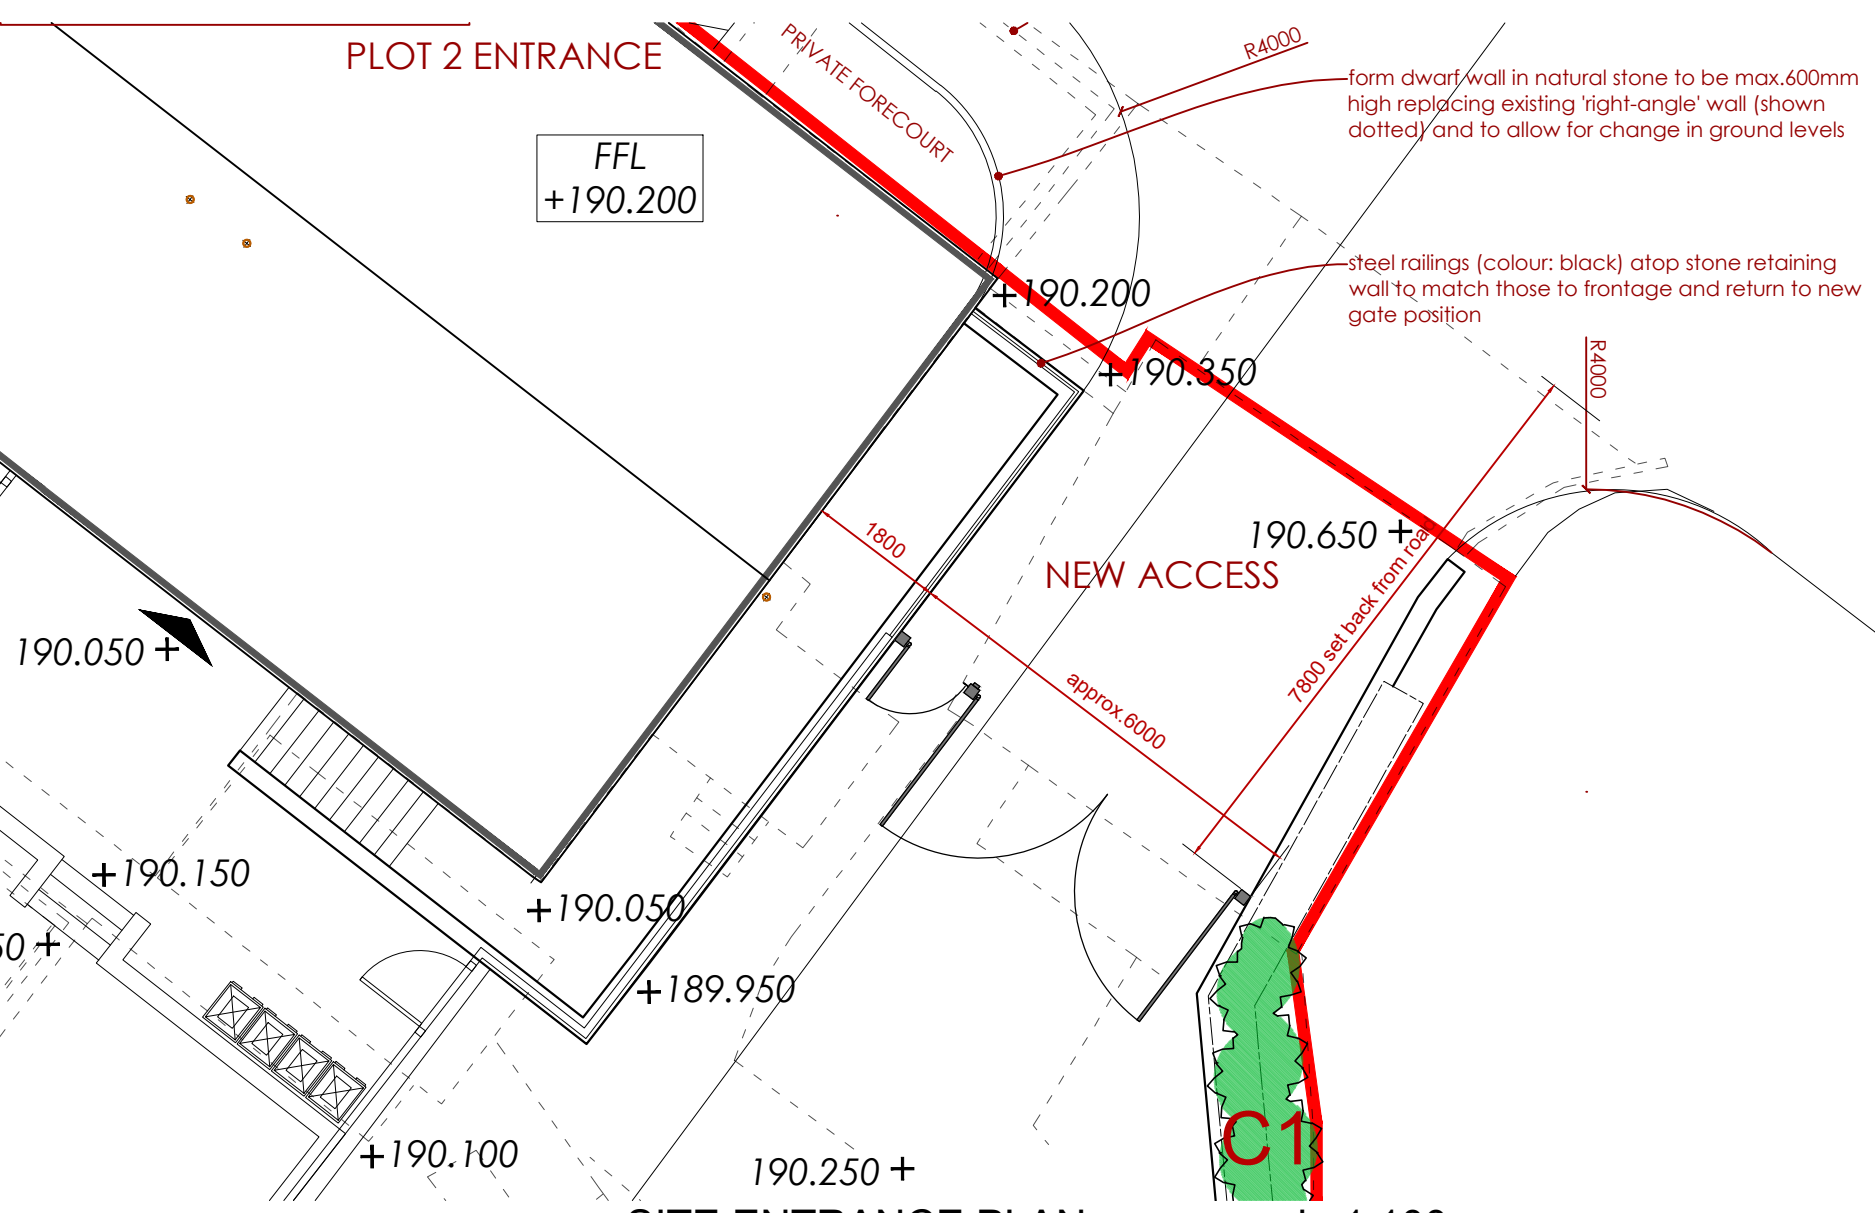

**SITE ENTRANCE PLAN** scale 1:100

**Lancashire Office:**  
 18 Pickering Close  
 Bury  
 Lancashire  
 BL8 1UE  
 Tel: 079555 69385  
 Email: chris.shiels@aa-d.co.uk

**Proposed Housing Development:**  
 White Horse, Holcombe Rd., Helmshore

Horse White LLP

**PROPOSED SITE ENTRANCE GATE**  
**A2170-BR-SP08**  
 Scale 1:100 @ A3