


Ground Floor Layout



First Floor Layout

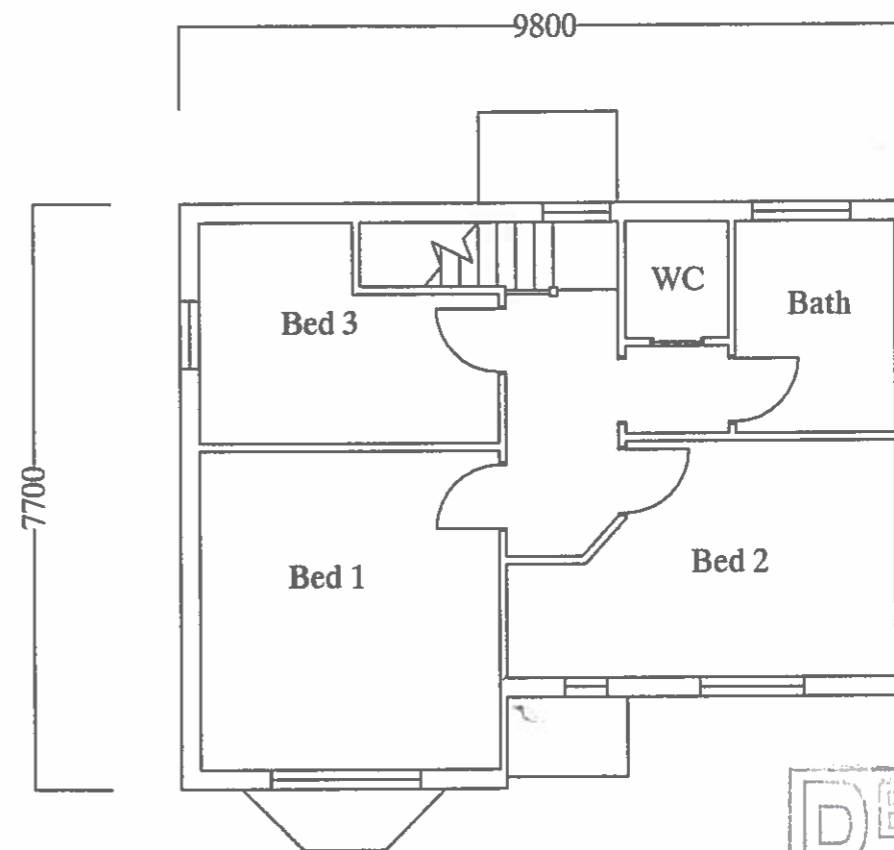

## Markham-Inc

Fairfield Cottage, Throxenby Hall, Throxenby Lane  
 Scarborough, North Yorkshire, YO12 5RE  
 Tel 01723 378263 email markham-inc@hotmail.co.uk

Mr & Mrs Curtis  
 53 Coldyhill Lane  
 Newby  
 Scarborough  
 North Yorkshire  
 YO12 6SF

Existing Scheme

Scale 1:100  
 Date: 14:09:22  
 Drawing no: ONE

Do Not Scale From Drawing