


This drawing is property of Huddleston Design Ltd. They reserve copyright, this drawing has been issued on the condition that it is not retained by any unauthorized person. It may not be reproduced or disclosed, either wholly or in part without the consent of Huddleston Design Ltd.




KEY:

- Site Boundary
- Proposed Extension

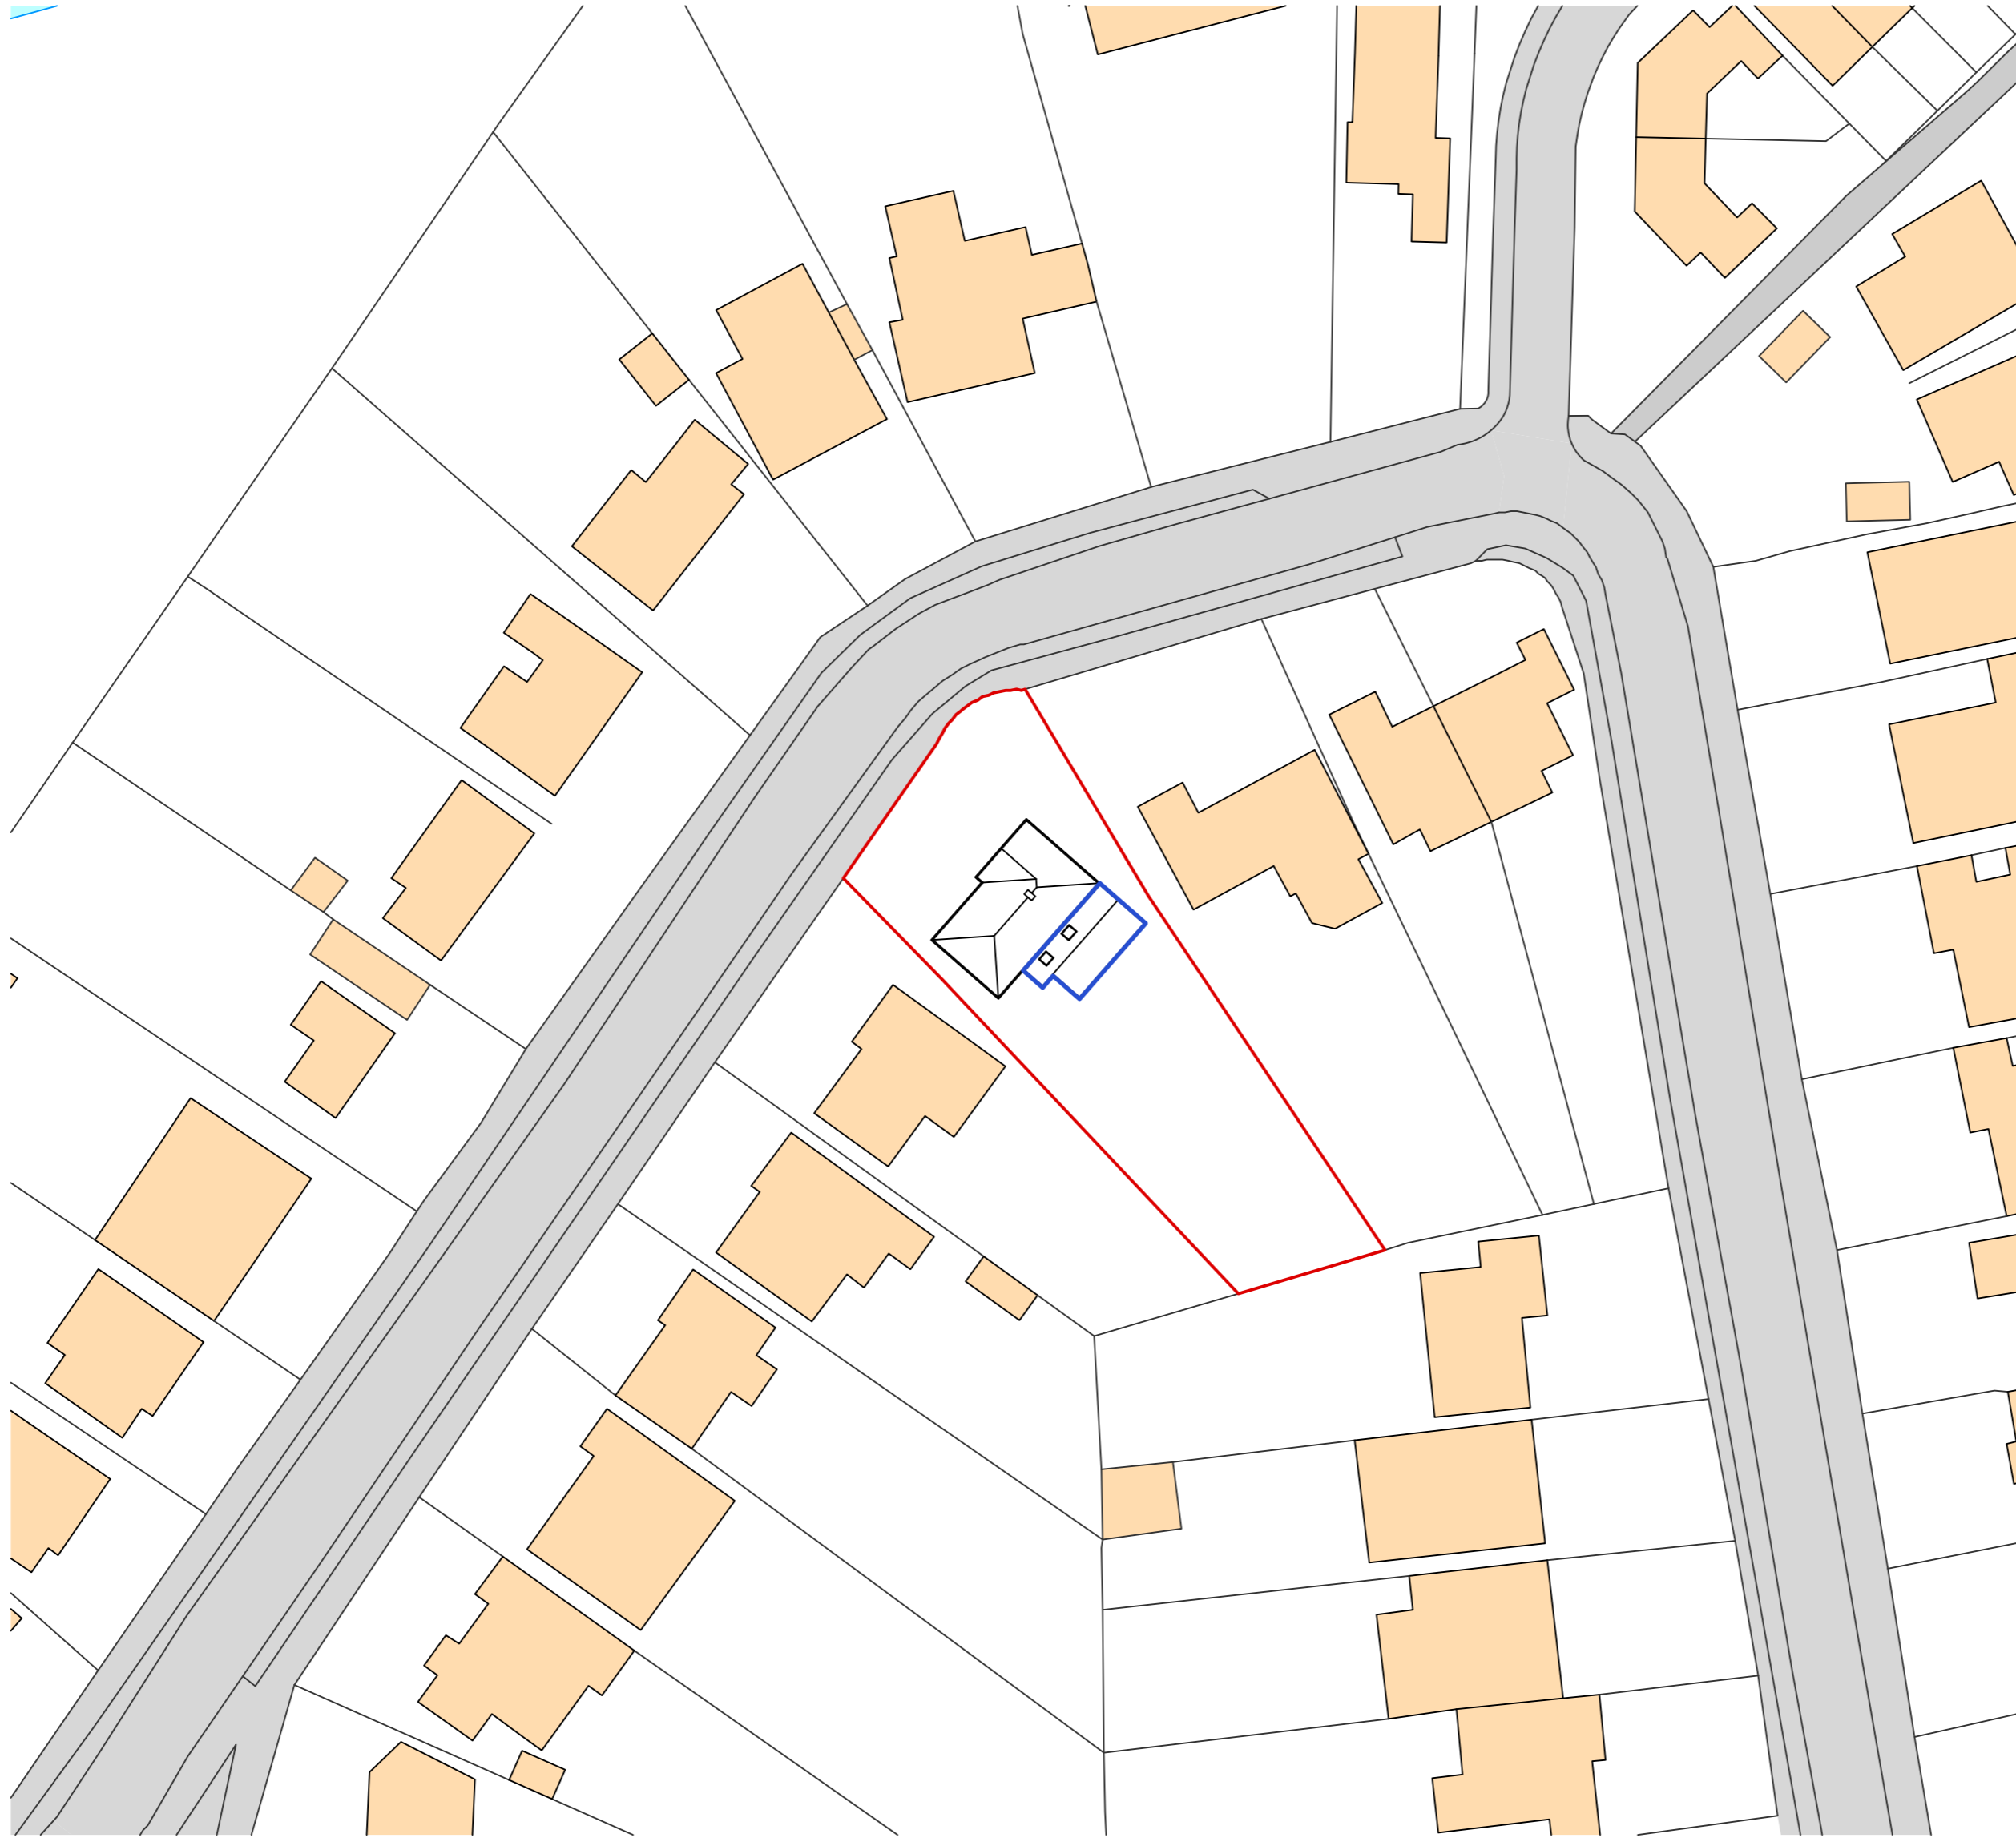

01 Proposed Block Plan
Scale: 1:500

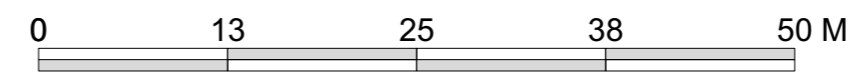

P1	For Planning	12/11/2023
----	--------------	------------

Rev	Description	Date
-----	-------------	------



Project:
91 Well Road

Address:
91 Well Road, Sevenoaks, Kent, TN14 5PT

Client:
Mrs Lucy Carter

Drawing:
Proposed Block Plan

DRAWING NUMBER	REV.
23041.03.P1	P1

ISSUE DATE	SCALE
12/11/2023	1:500@A2